

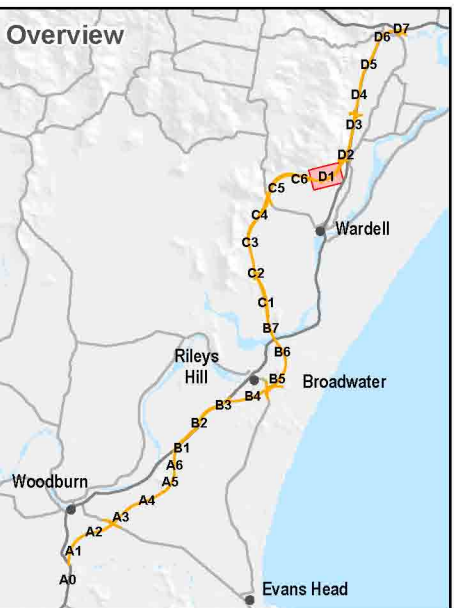


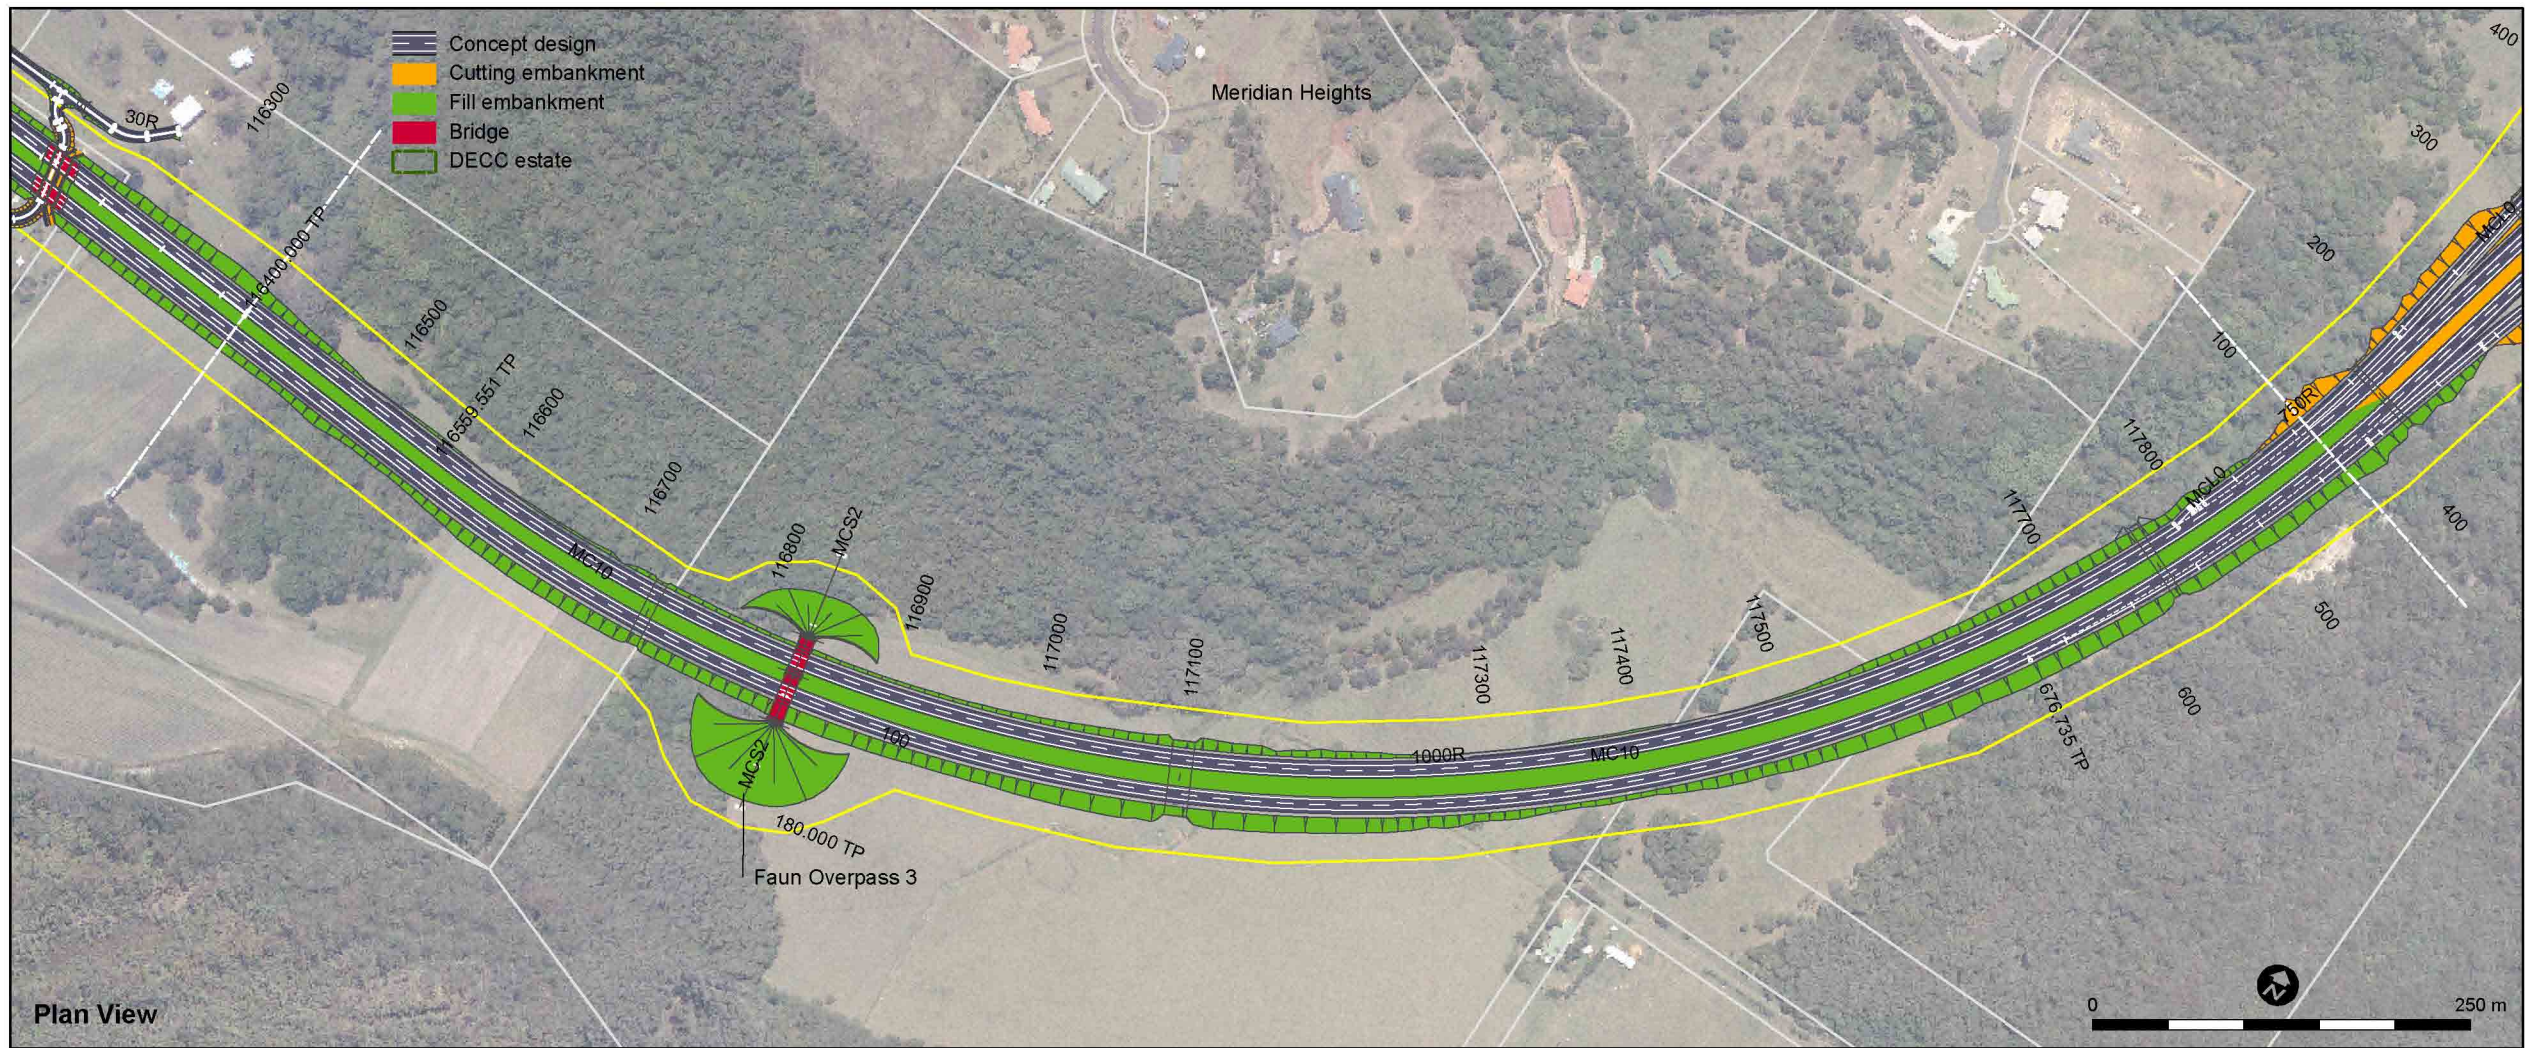

Issue	Description	Date
P4	Concept design display	17MAR08
P3	Concept design updated	23OCT07
P2	Concept design updated	29AUG07
P1	Issued for information	22MAR07

Status		
CONCEPT		
Scale	1:5,000	Current Issue Signatures
Original Size	A3	Drawn L.WILHELMSSEDER
Datum	GDA 94	Checked A.SHOEBOTHAM
Projection	MGA56	Approved L.CAIN
© Copyright reserved		

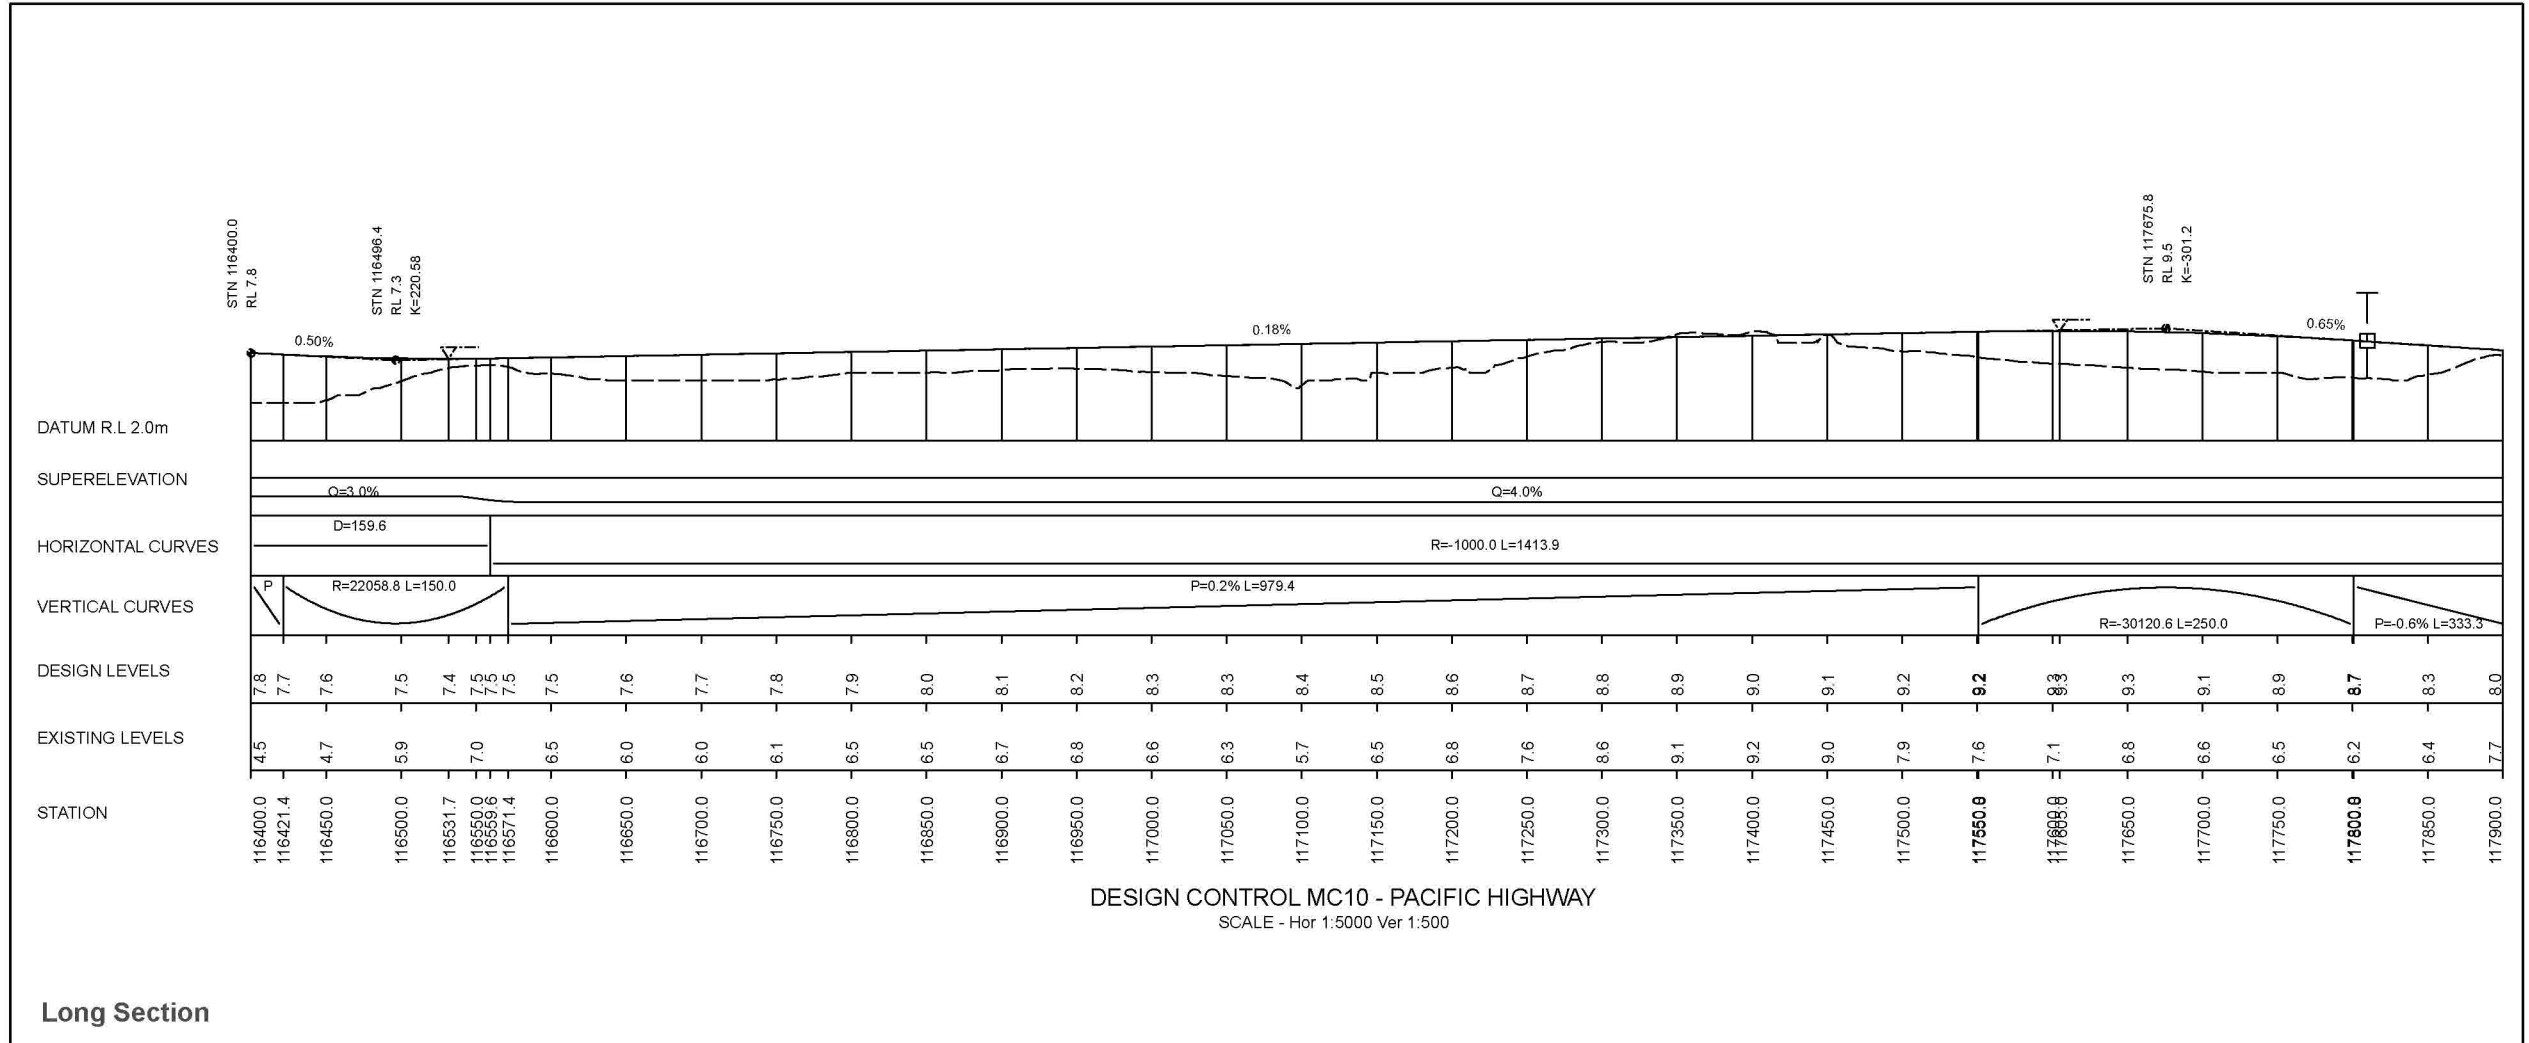

Filename: G515-NS02500-NSK-P4

Disclaimer

Base data including cadastre (to 2003), topography, cultural features and drainage data (from 1985 to 2002) under licence to RTA by the Department of Lands. Orthoview aerial photomosaic flown between September 2000 and October 2004 under licence to RTA by the Department of Lands. Copyright Department of Lands.

Disclaimer: RTA does not warrant that the data does not contain errors and shall be in no way liable for any loss, damage or injury suffered consequent upon the existence of errors in the data.



Hyder Consulting

HYDER CONSULTING PTY LTD

ABN 76 104 485 289

Locked Bag 8503

North Sydney NSW 2060

Australia

Tel: +61 (0)2 8907 9000

Fax: +61 (0)2 8907 9001

www.hyderconsulting.com

Project

H10 - PACIFIC HIGHWAY

WOODBURN TO BALLINA

ROUTE SELECTION STUDY

Title



Full M-Class Concept Design

Aerial Photograph Mosaic

Section D - Plan and Profile


Sheet 1

Drawing No.	Project No.	Issue
G515	NS02500	P4

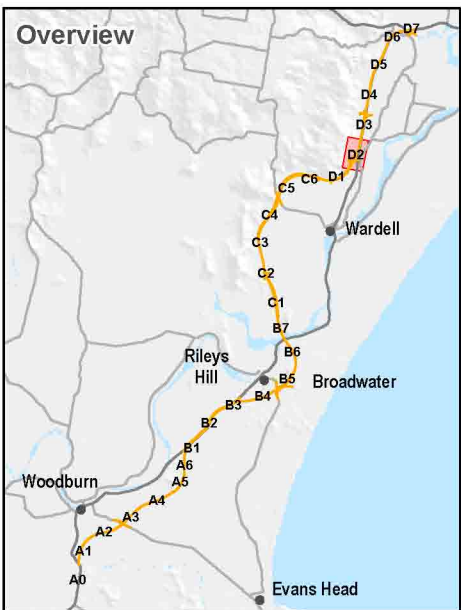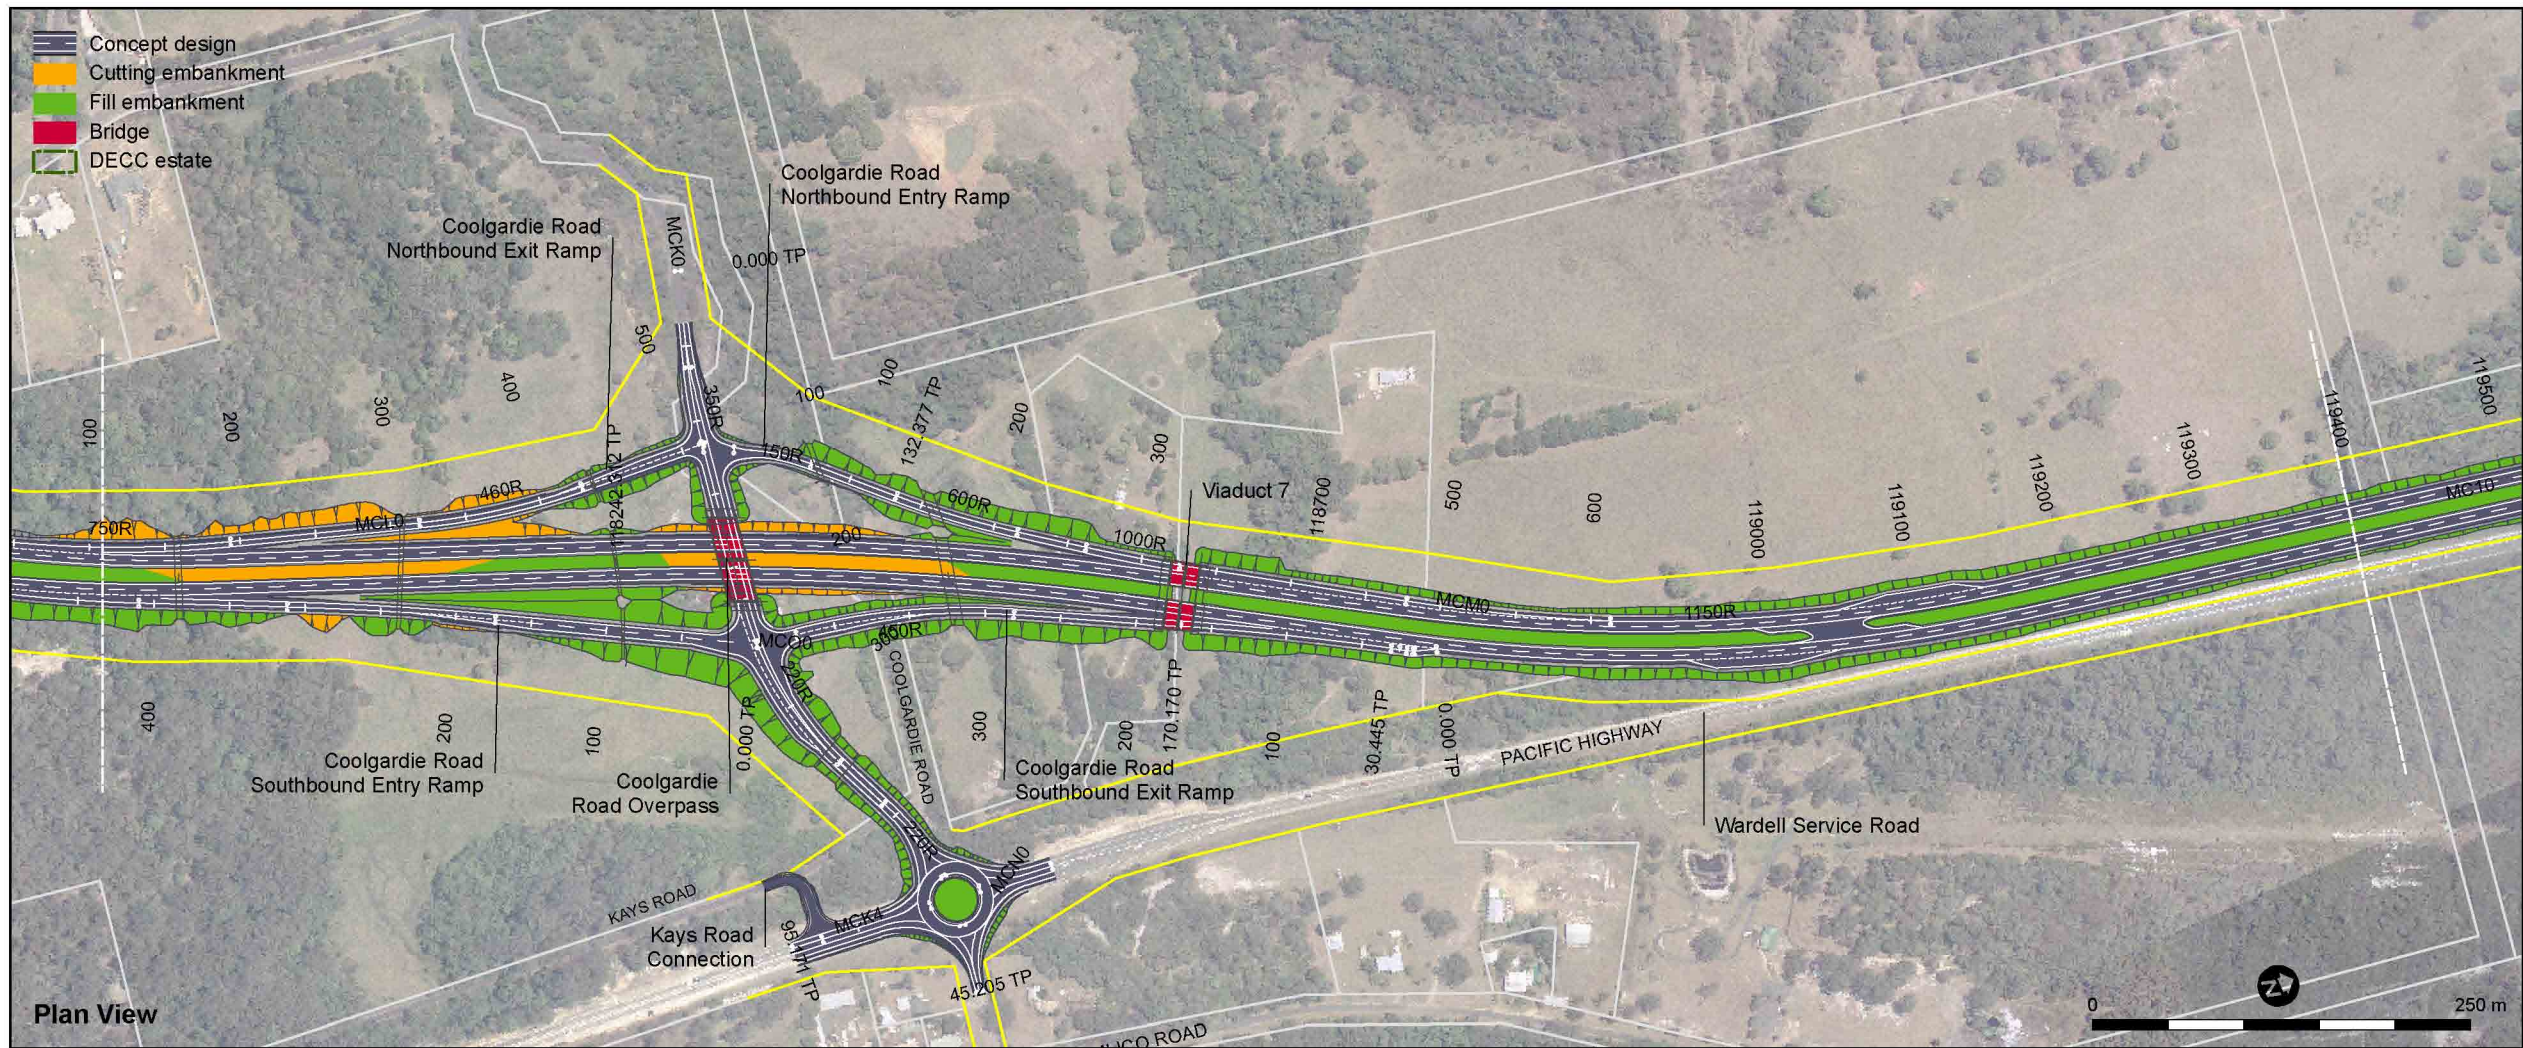

Issue	Description	Date
P4	Concept design display	17MAR08
P3	Concept design updated	23OCT07
P2	Concept design updated	29AUG07
P1	Issued for information	22MAR07

Status	CONCEPT	
Scale	1:5,000	Current Issue Signatures
Original Size	A3	Drawn L.WILHELMSSEDER
Datum	GDA 94	Checked A.SHOEBOTHAM
Projection	MGA56	Approved L.CAIN
		© Copyright reserved

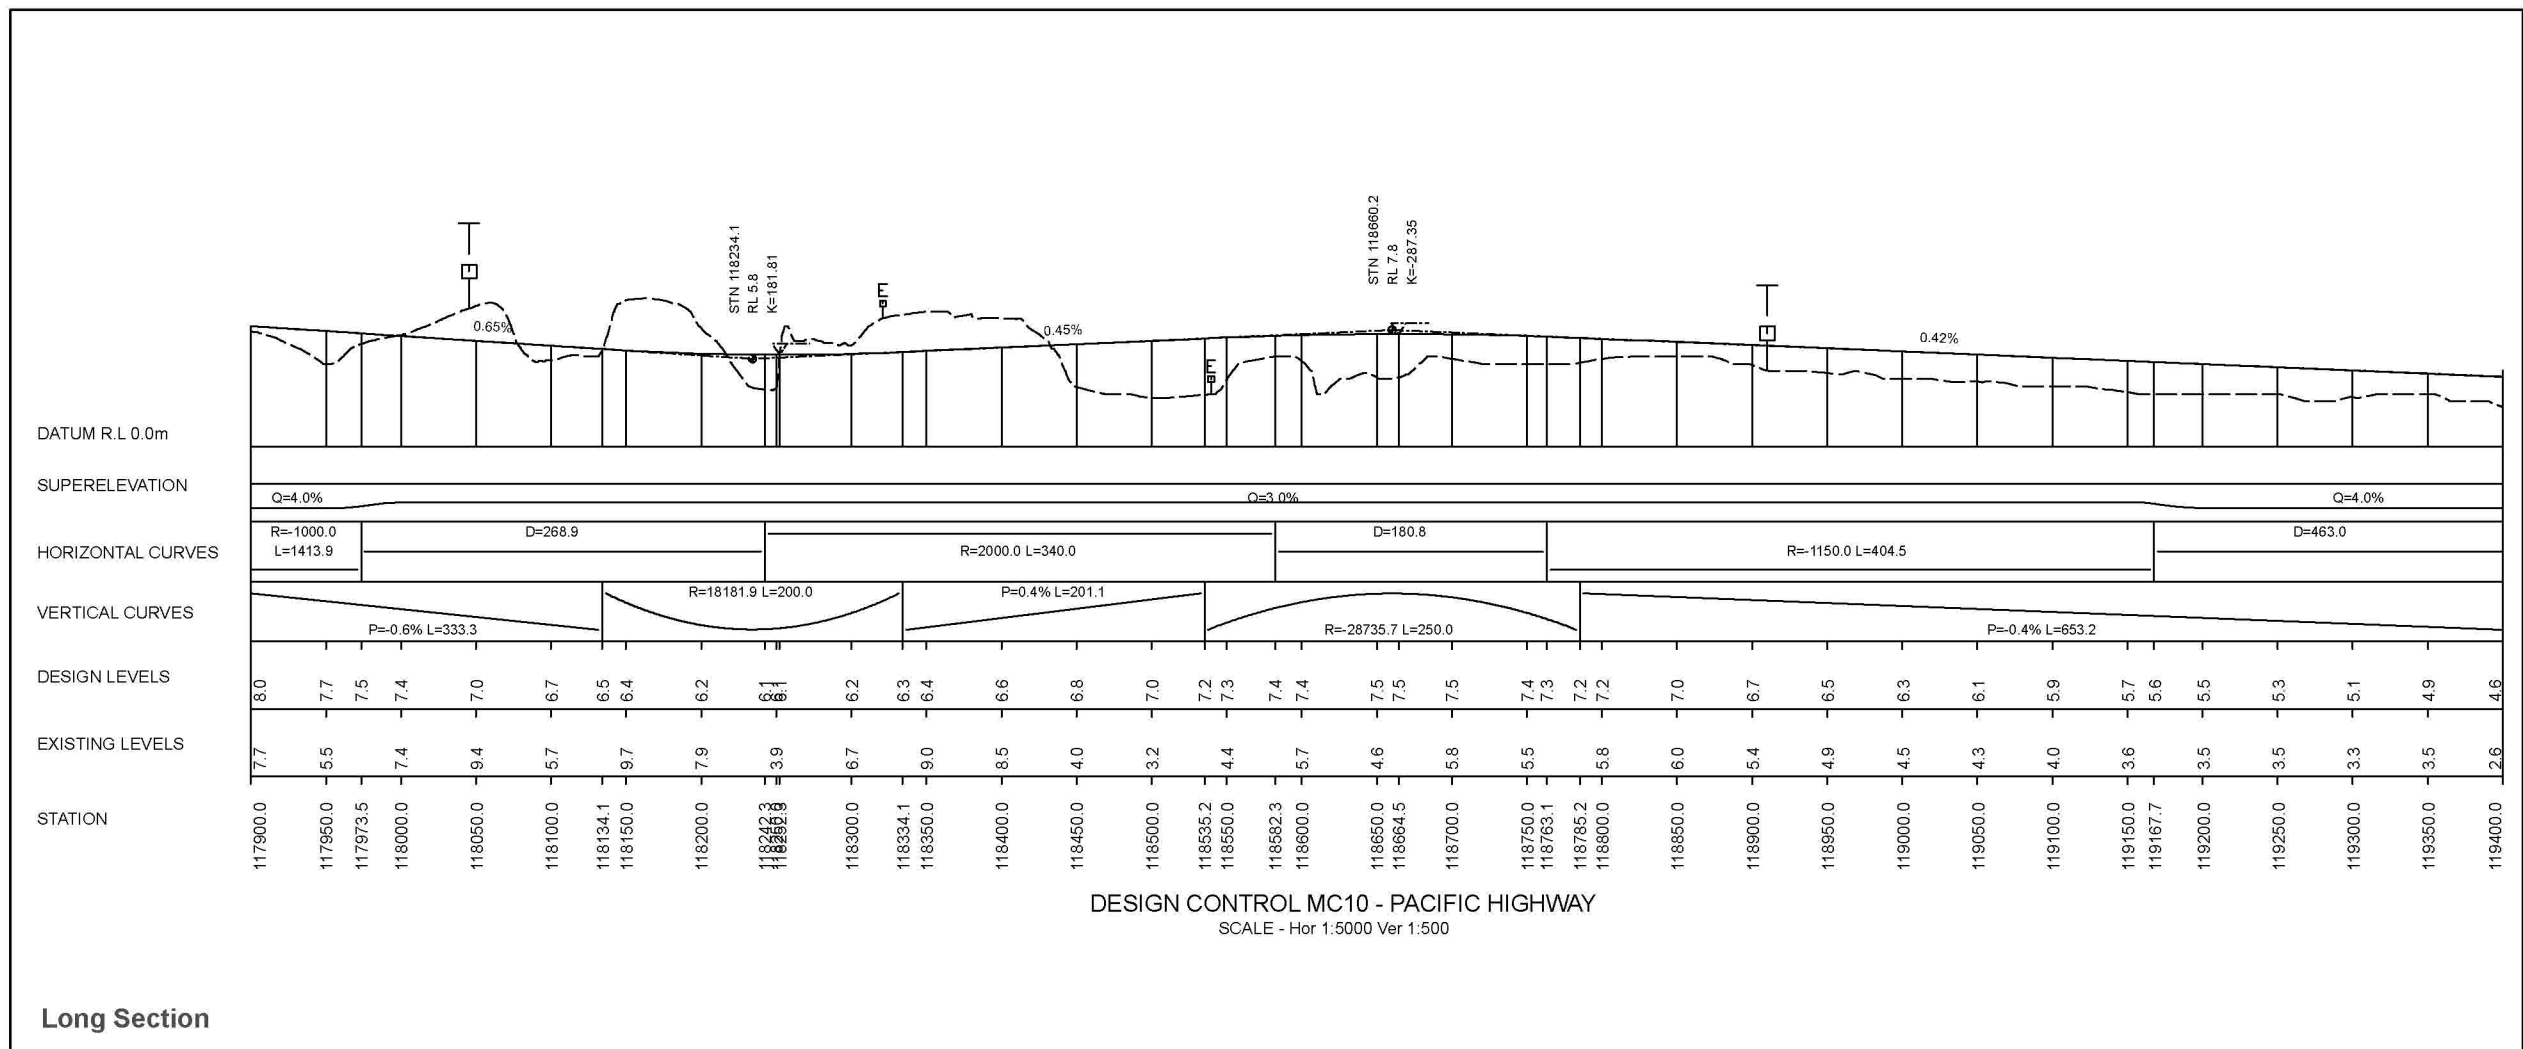

Filename: G515-NS02500-NSK-P4

Disclaimer

Base data including cadastre (to 2003), topography, cultural features and drainage data (from 1985 to 2002) under licence to RTA by the Department of Lands. Orthoview aerial photomosaic flown between September 2000 and October 2004 under licence to RTA by the Department of Lands. Copyright Department of Lands.

Disclaimer: RTA does not warrant that the data does not contain errors and shall be in no way liable for any loss, damage or injury suffered consequent upon the existence of errors in the data.



Hyder Consulting

HYDER CONSULTING PTY LTD

ABN 76 104 485 289

Locked Bag 8503

North Sydney NSW 2060

Australia

Tel: +61 (0)2 8907 9000

Fax: +61 (0)2 8907 9001

www.hyderconsulting.com

Project

H10 - PACIFIC HIGHWAY

WOODBURN TO BALLINA

ROUTE SELECTION STUDY

Title


Full M-Class Concept Design

Aerial Photograph Mosaic

Section D - Plan and Profile

Sheet 2

Drawing No.	Project No.	Issue
G515	NS02500	P4

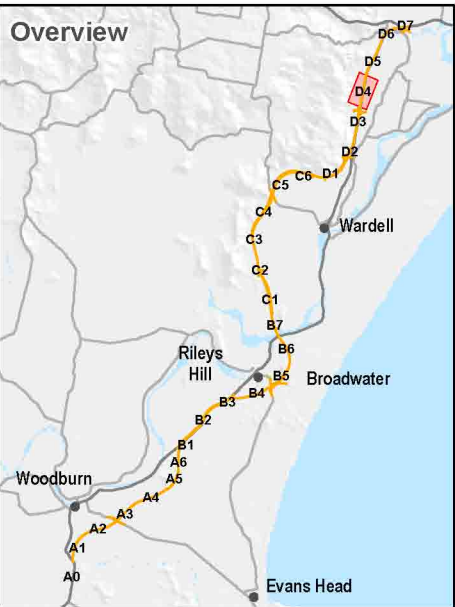

P4	Concept design display	17MAR08
P3	Concept design updated	23OCT07
P2	Concept design updated	29AUG07
P1	Issued for information	22MAR07
Issue	Description	Date

Status		
CONCEPT		
Scale	1:5,000	Current Issue Signatures
Original Size	A3	Checked A.SHOEBOTHAM
Datum	GDA 94	Approved L.CAIN
Projection	MGA56	© Copyright reserved

Filename: G515-NS02500-NSK-P4

Disclaimer

Base data including cadastre (to 2003), topography, cultural features and drainage data (from 1985 to 2002) under licence to RTA by the Department of Lands. Orthoview aerial photomosaic flown between September 2000 and October 2004 under licence to RTA by the Department of Lands. Copyright Department of Lands.

Disclaimer: RTA does not warrant that the data does not contain errors and shall be in no way liable for any loss, damage or injury suffered consequent upon the existence of errors in the data.



Hyder Consulting

HYDER CONSULTING PTY LTD

ABN 76 104 485 289

Locked Bag 8503

North Sydney NSW 2060

Australia

Tel: +61 (0)2 8907 9000

Fax: +61 (0)2 8907 9001

www.hyderconsulting.com

Project

H10 - PACIFIC HIGHWAY

WOODBURN TO BALLINA

ROUTE SELECTION STUDY

Title


Full M-Class Concept Design

Aerial Photograph Mosaic


Section D - Plan and Profile

Sheet 4

Drawing No.	Project No.	Issue
G515	NS02500	P4

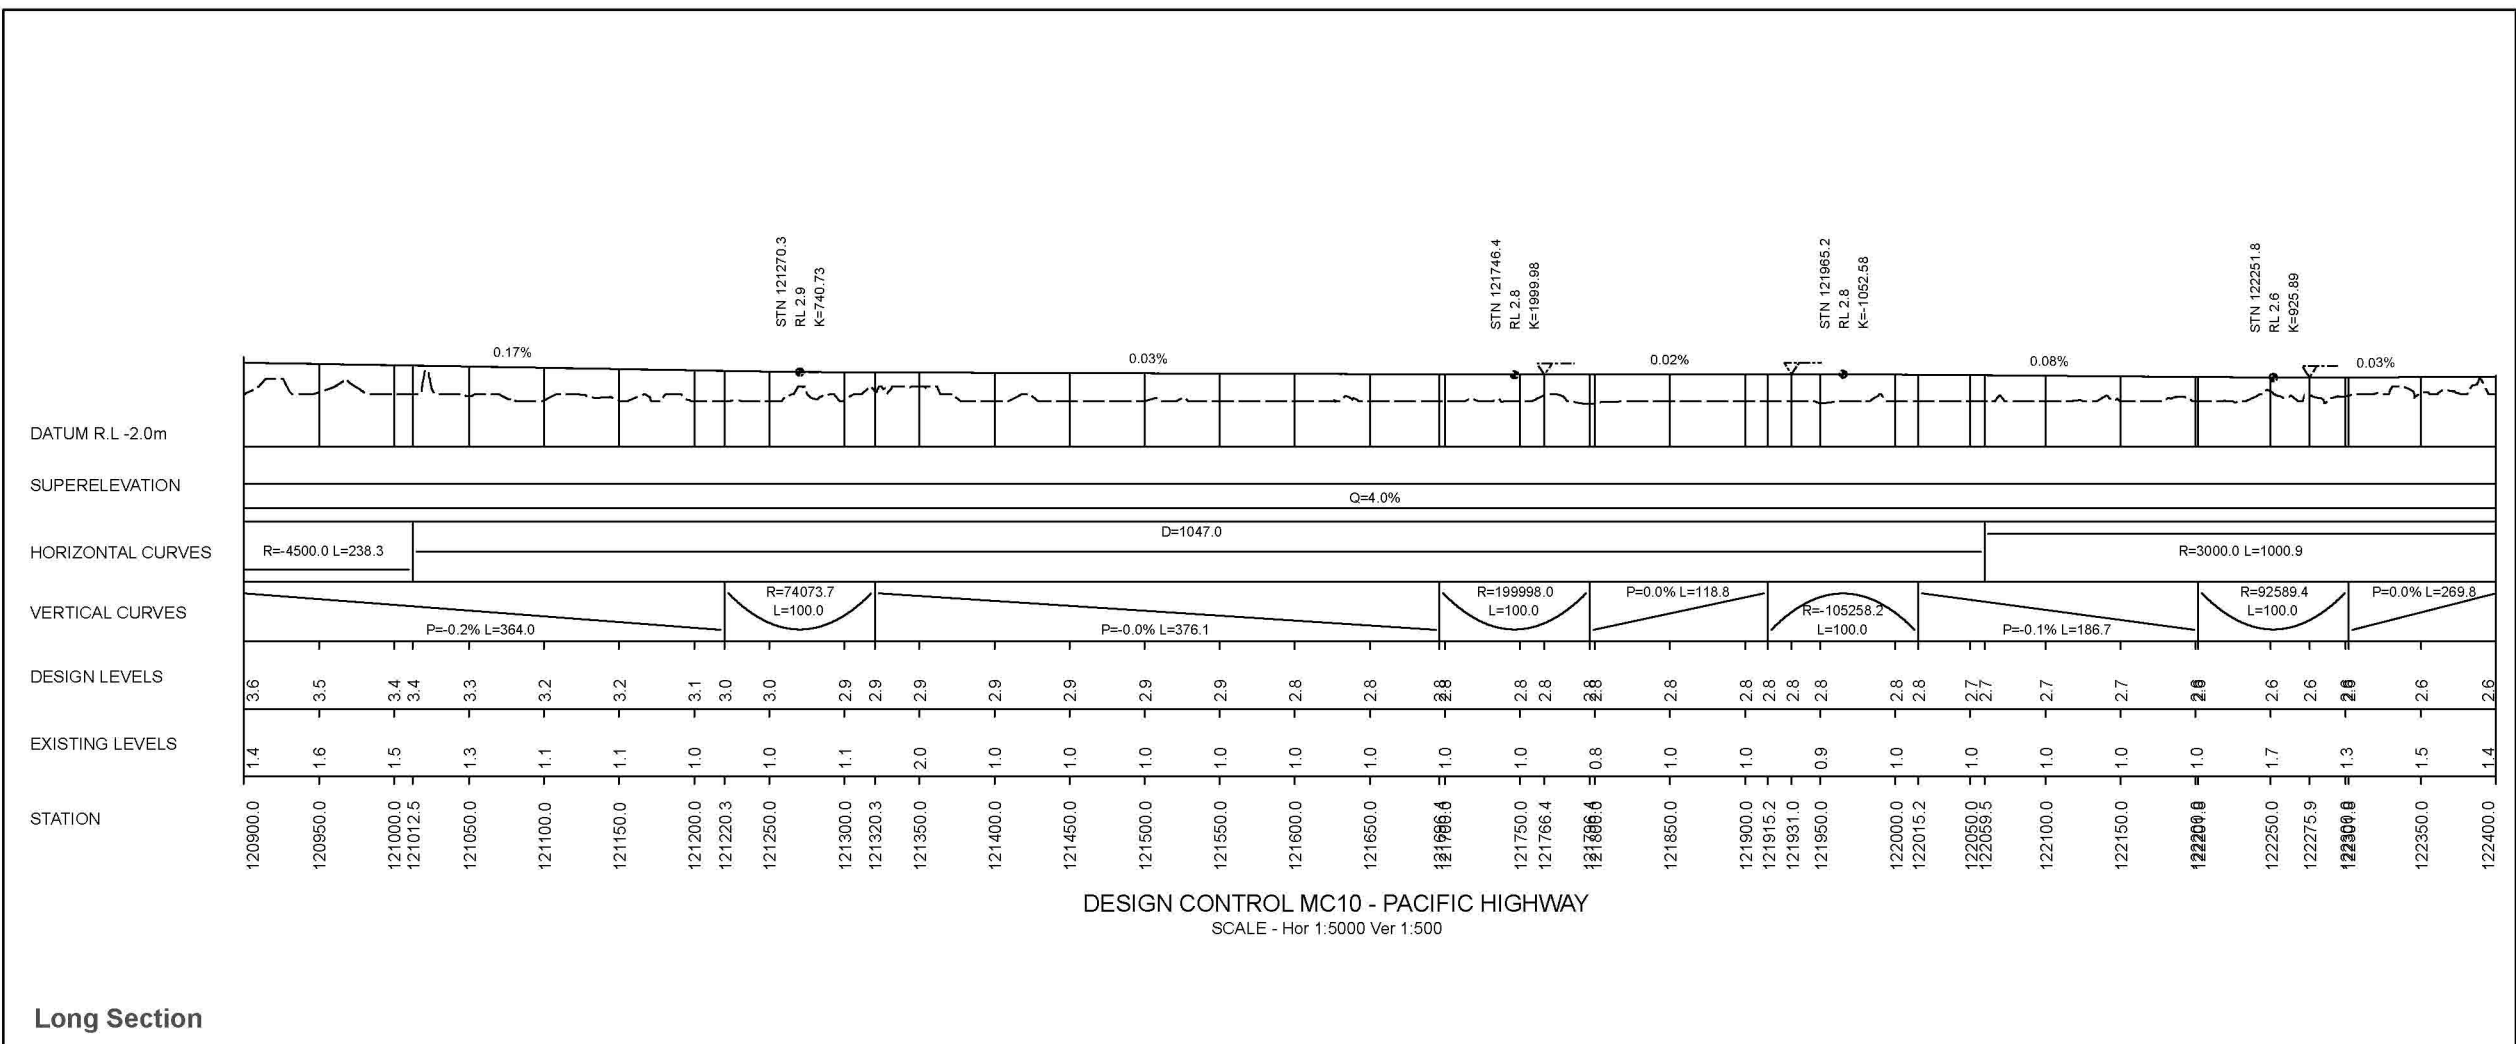

50mm on original

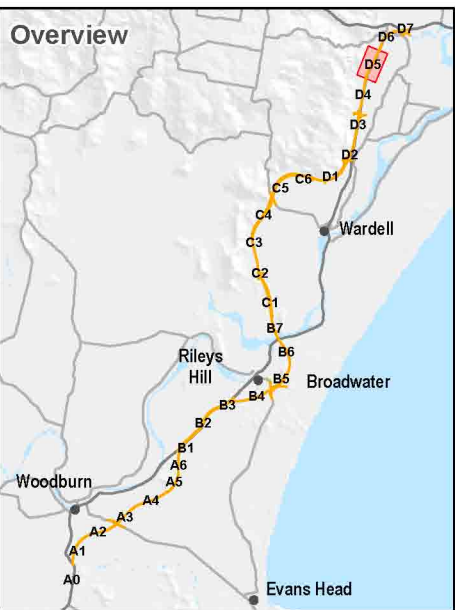

P4	Concept design display	17MAR08
P3	Concept design updated	23OCT07
P2	Concept design updated	29AUG07
P1	Issued for information	22MAR07
Issue	Description	Date

Status	CONCEPT	
Scale	1:5,000	Current Issue Signatures
Original Size	A3	Drawn L.WILHELMSEDER
Datum	GDA 94	Checked A.SHOEBOTHAM
Projection	MGA56	Approved L.CAIN
		© Copyright reserved

Filename: G515-NS02500-NSK-P4

Disclaimer

Base data including cadastre (to 2003), topography, cultural features and drainage data (from 1985 to 2002) under licence to RTA by the Department of Lands. Orthoview aerial photomosaic flown between September 2000 and October 2004 under licence to RTA by the Department of Lands. Copyright Department of Lands.

Disclaimer: RTA does not warrant that the data does not contain errors and shall be in no way liable for any loss, damage or injury suffered consequent upon the existence of errors in the data.



Hyder Consulting

HYDER CONSULTING PTY LTD

ABN 76 104 485 289

Locked Bag 8503

North Sydney NSW 2060

Australia

Tel: +61 (0)2 8907 9000

Fax: +61 (0)2 8907 9001

www.hyderconsulting.com

Project

H10 - PACIFIC HIGHWAY

WOODBURN TO BALLINA

ROUTE SELECTION STUDY

Title


Full M-Class Concept Design

Aerial Photograph Mosaic



Section D - Plan and Profile

Sheet 5

Drawing No.	Project No.	Issue
G515	NS02500	P4

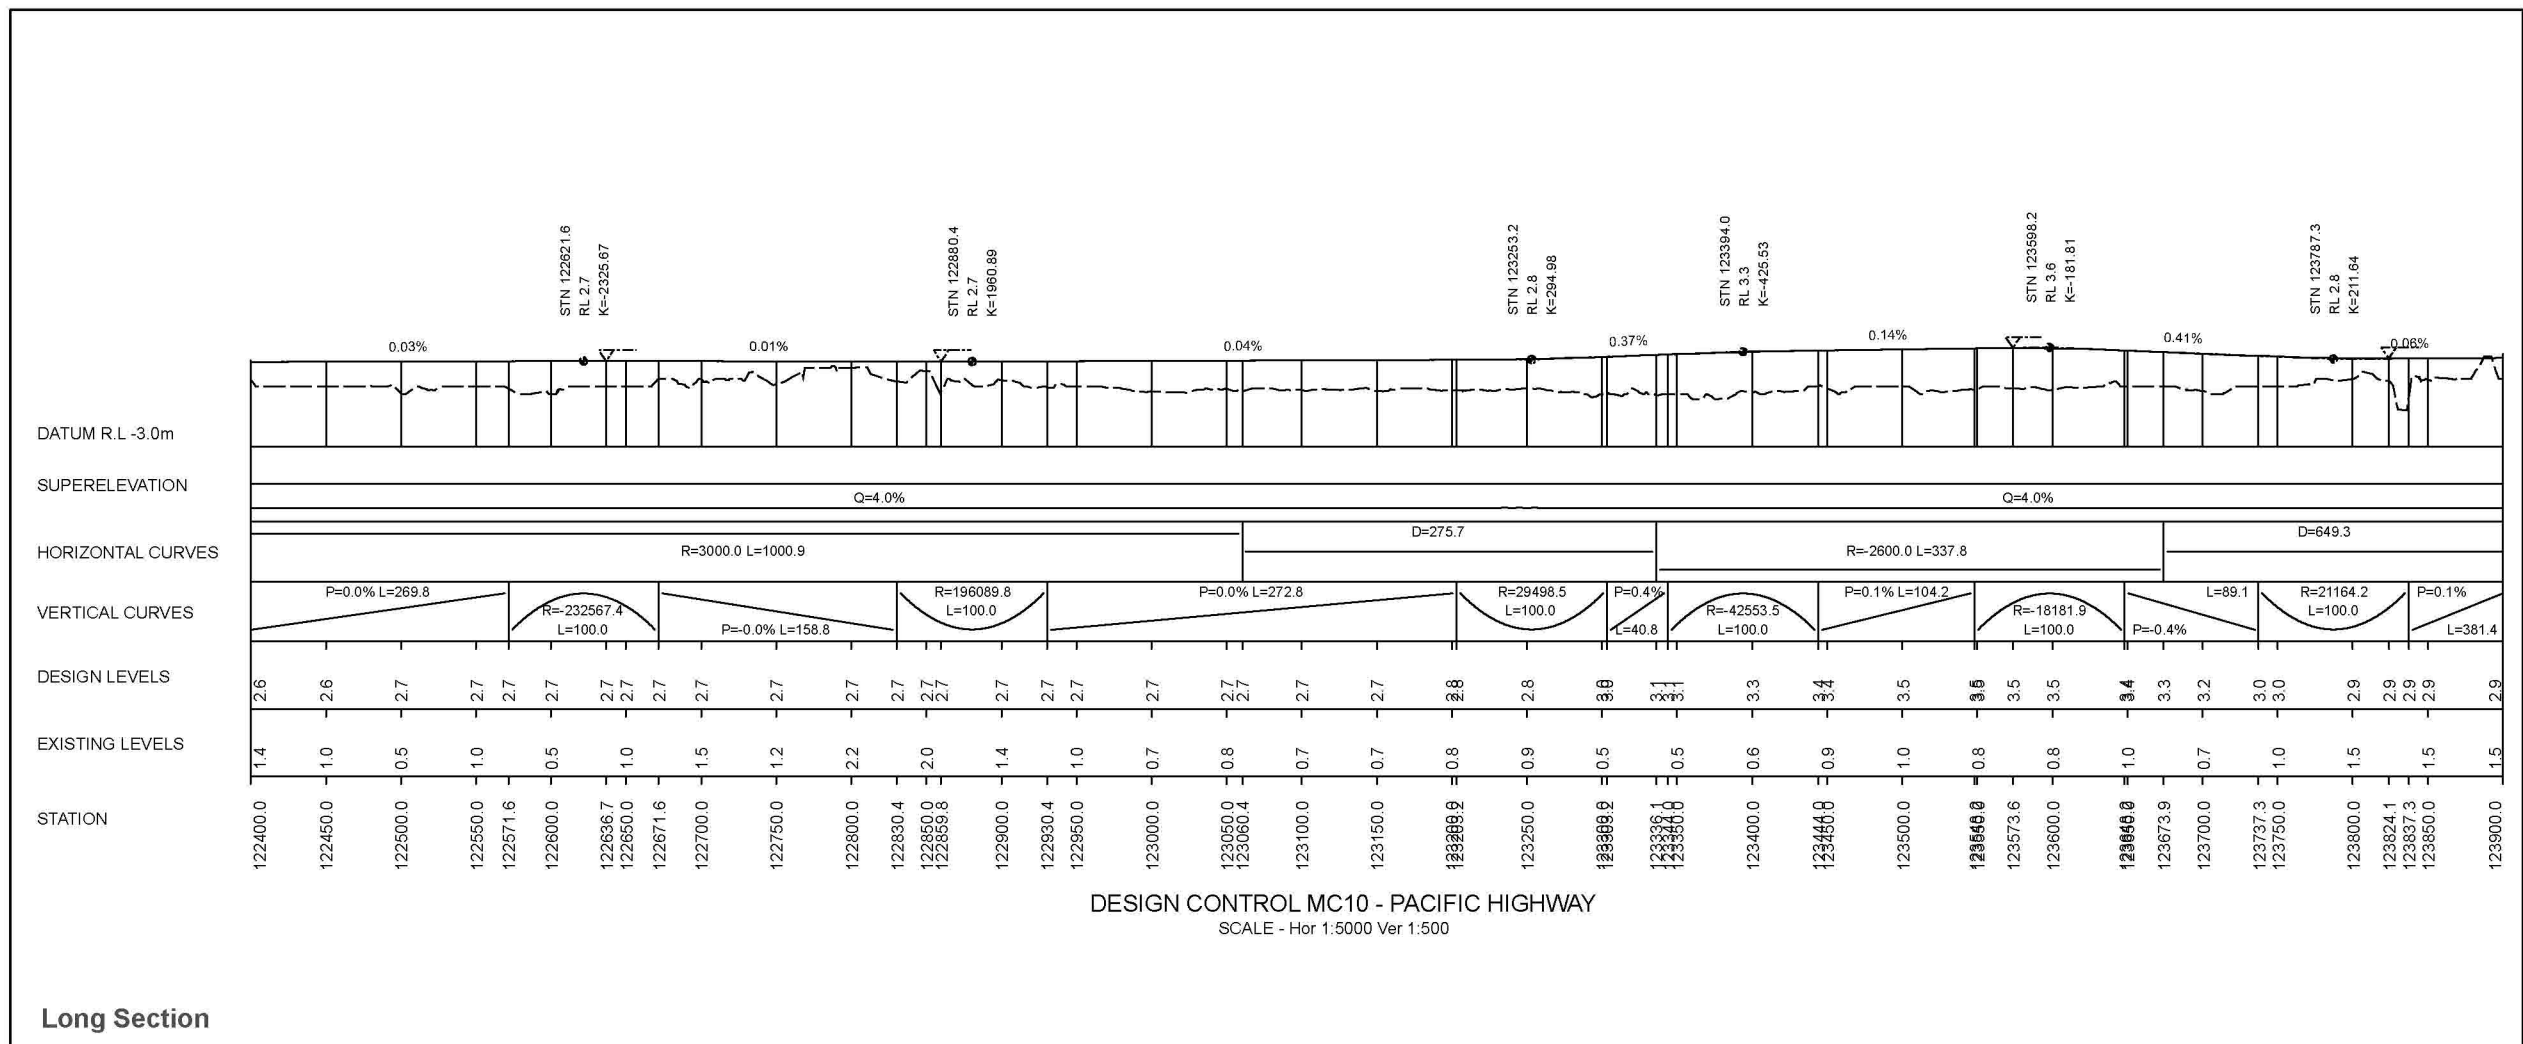

50mm on original

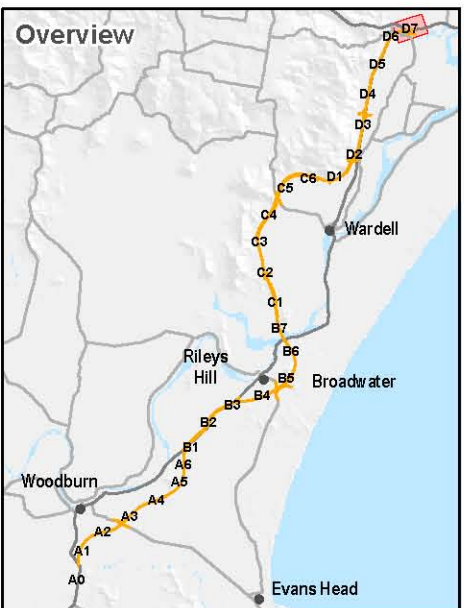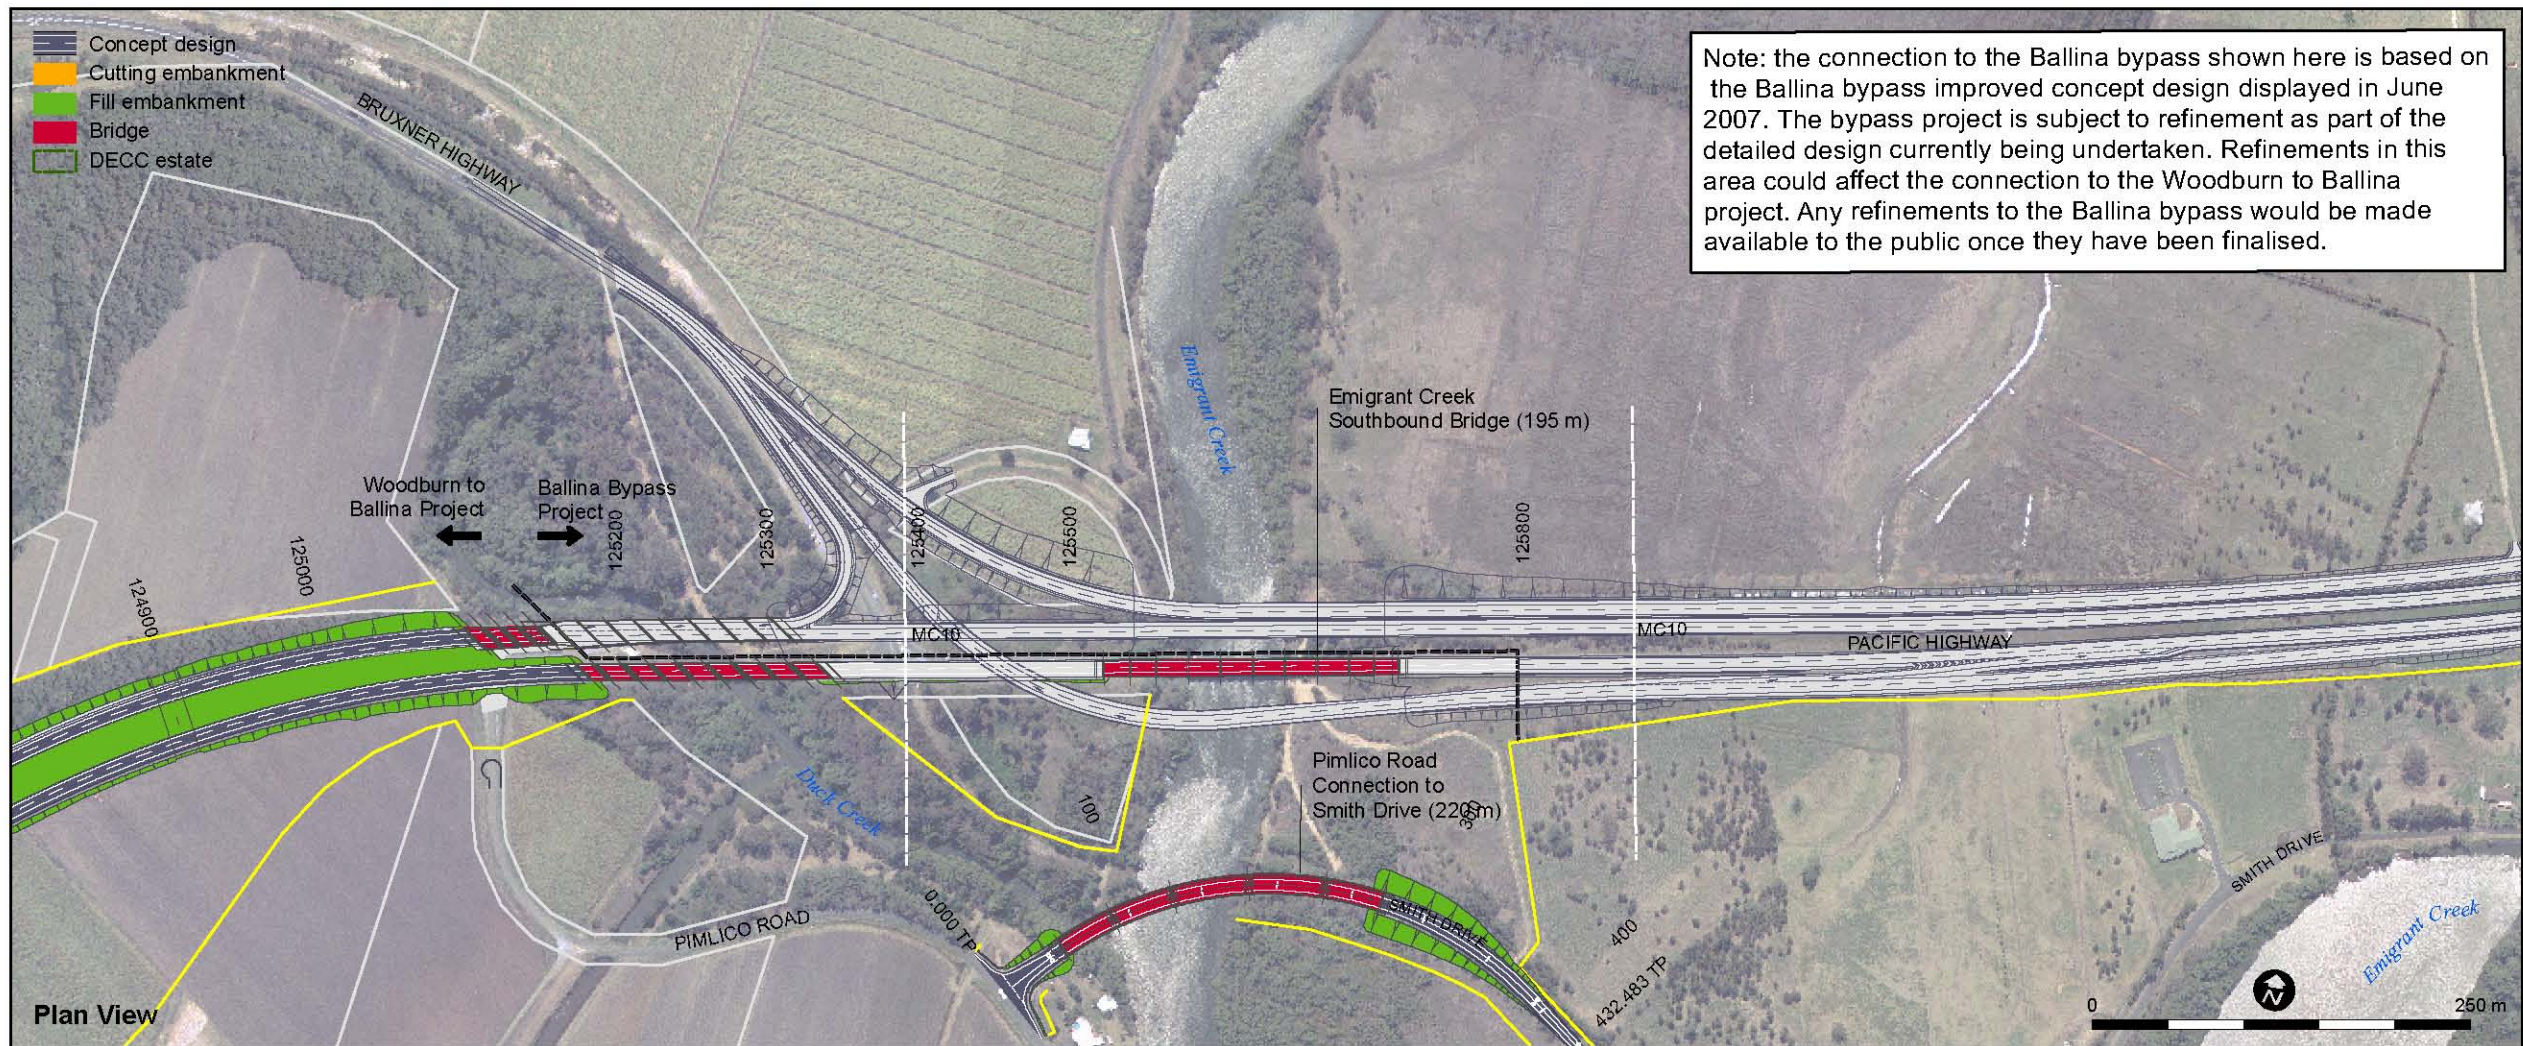

Issue	Description	Date
P4	Concept design display	17MAR08
P3	Concept design updated	29OCT07
P2	Concept design updated	29AUG07
P1	Issued for information	22MAR07

Status	CONCEPT	
Scale	1:5,000	Current Issue Signatures
Original Size	A3	Drawn L.WILHELMSSEDER
Datum	GDA 94	Checked A.SHOEBOTHAM
Projection	MGA56	Approved L.CAIN
© Copyright reserved		

Filename: G515-NS02500-NSK-P4

Disclaimer
Base data including cadastre (to 2003), topography, cultural features and drained data (from 1985 to 2002) under licence to RTA by the Department of Lands. Orthoview aerial photomosaic flown between September 2000 and October 2004 under licence to RTA by the Department of Lands. Copyright Department of Lands.

Disclaimer: RTA does not warrant that the data does not contain errors and shall be in no way liable for any loss, damage or injury suffered consequent upon the existence of errors in the data.



Project

H10 - PACIFIC HIGHWAY
WOODBURN TO BALLINA
ROUTE SELECTION STUDY

Title

Full M-Class Concept Design
Aerial Photograph Mosaic
Section D - Plan and Profile
Sheet 7

Drawing No.	Project No.	Issue
G515	NS02500	P4

