



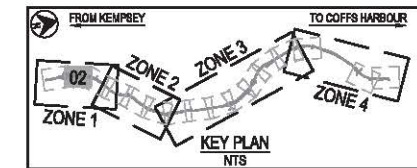

LEGEND

- SITE BOUNDARY (SWTC APP.2)
- LOCAL ROAD CORRIDOR BOUNDARY (AS MODIFIED FOR TENDER DESIGN)
- LOCAL ROAD CORRIDOR BOUNDARY (SWTC APP.3)
-
- EXISTING HIGHWAY / LOCAL ROADS
- WORKS CONSTRUCTED OFF LINE
- WORKS CONSTRUCTED UNDER TRAFFIC
- SIDE TRACK / TEMPORARY WORKS / DETOUR
- LIVE TRAFFIC LANES
- COMPLETED WORKS
- REHABILITATION WORKS
-
-
- TRAFFIC FLOW (BI-DIRECTIONAL U.N.O)

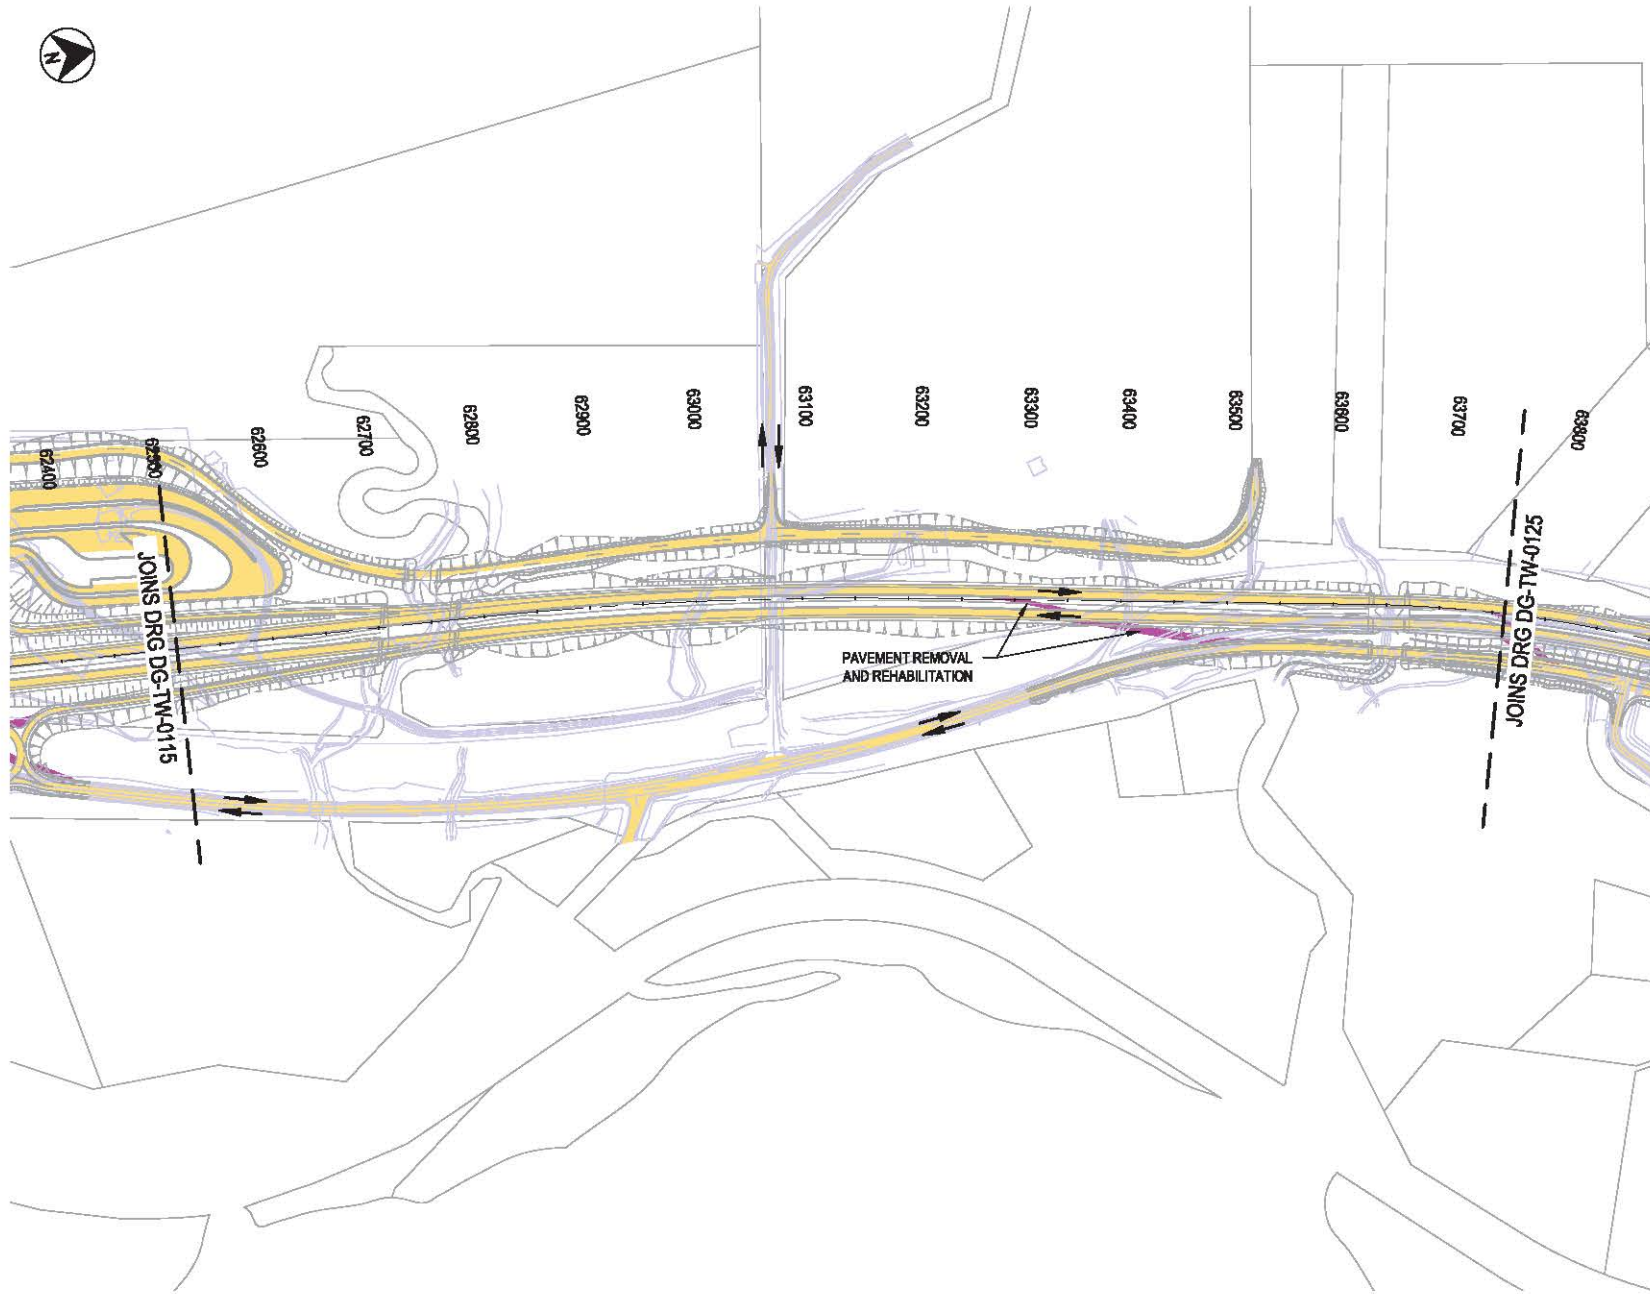

DATE: 31/01/2015 5:26:56 PM LOGIN NAME: INFR_BATCH (804)
 LOCALIZATION: I:\Submissions\Stage4\TW0125\Construction\Stage4 - Temporary Works\NH2U-DG-TW-0115-0125.dwg

REV	DATE	DESCRIPTION	DRAWN	CHECKED	APPROVED	PROJECT MANAGER
B	31.01.2015	TRAFFIC MANAGEMENT SUBMISSION	S.Z.T.	S.L.	F.N.	
A	05.09.2012	TENDER SUBMISSION	D.L.	N.P.	F.N.	

TITLE	INITIALS	DATE
DRAWN/DESIGNER	D.L.	06.08.2012
DRAWING CHECK	S.H.	06.08.2012
DRAWING CHECK	G.C.	05.08.2012
DRAWING CHECK	N.P.	05.08.2012
DESIGN MANAGER	F.N.	06.08.2012
REVIEWED	K.L.	05.08.2012


CLIENT: **Transport Roads & Maritime Services**

CONTRACTOR: **Abigroup**
Constructing Australia's Future

PROJECT: NAMBUCA AND BELLINGEN SHIRE COUNCILS
PACIFIC HIGHWAY UPGRADE
NAMBUCA HEADS TO URUNGA
TRAFFIC AND STAGING ARRANGEMENTS
ZONE 1 - SOUTHERN TIE-IN TO DEEP CREEK ROAD
SHEET 2 - STAGE 4


DRAWING		REV
TITLE: TMP SUBMISSION		
SCALE: 1:1	DRAWN AND CHECKED/TEAM CONTRACT NO:	
FRAME: TMP	DRAWING NO:	
TE	NH2U-DG-TW-0120	B

1:1 10 25 mm ON A3 ORIGINAL This drawing may have been prepared using colour and may be illegible if copied

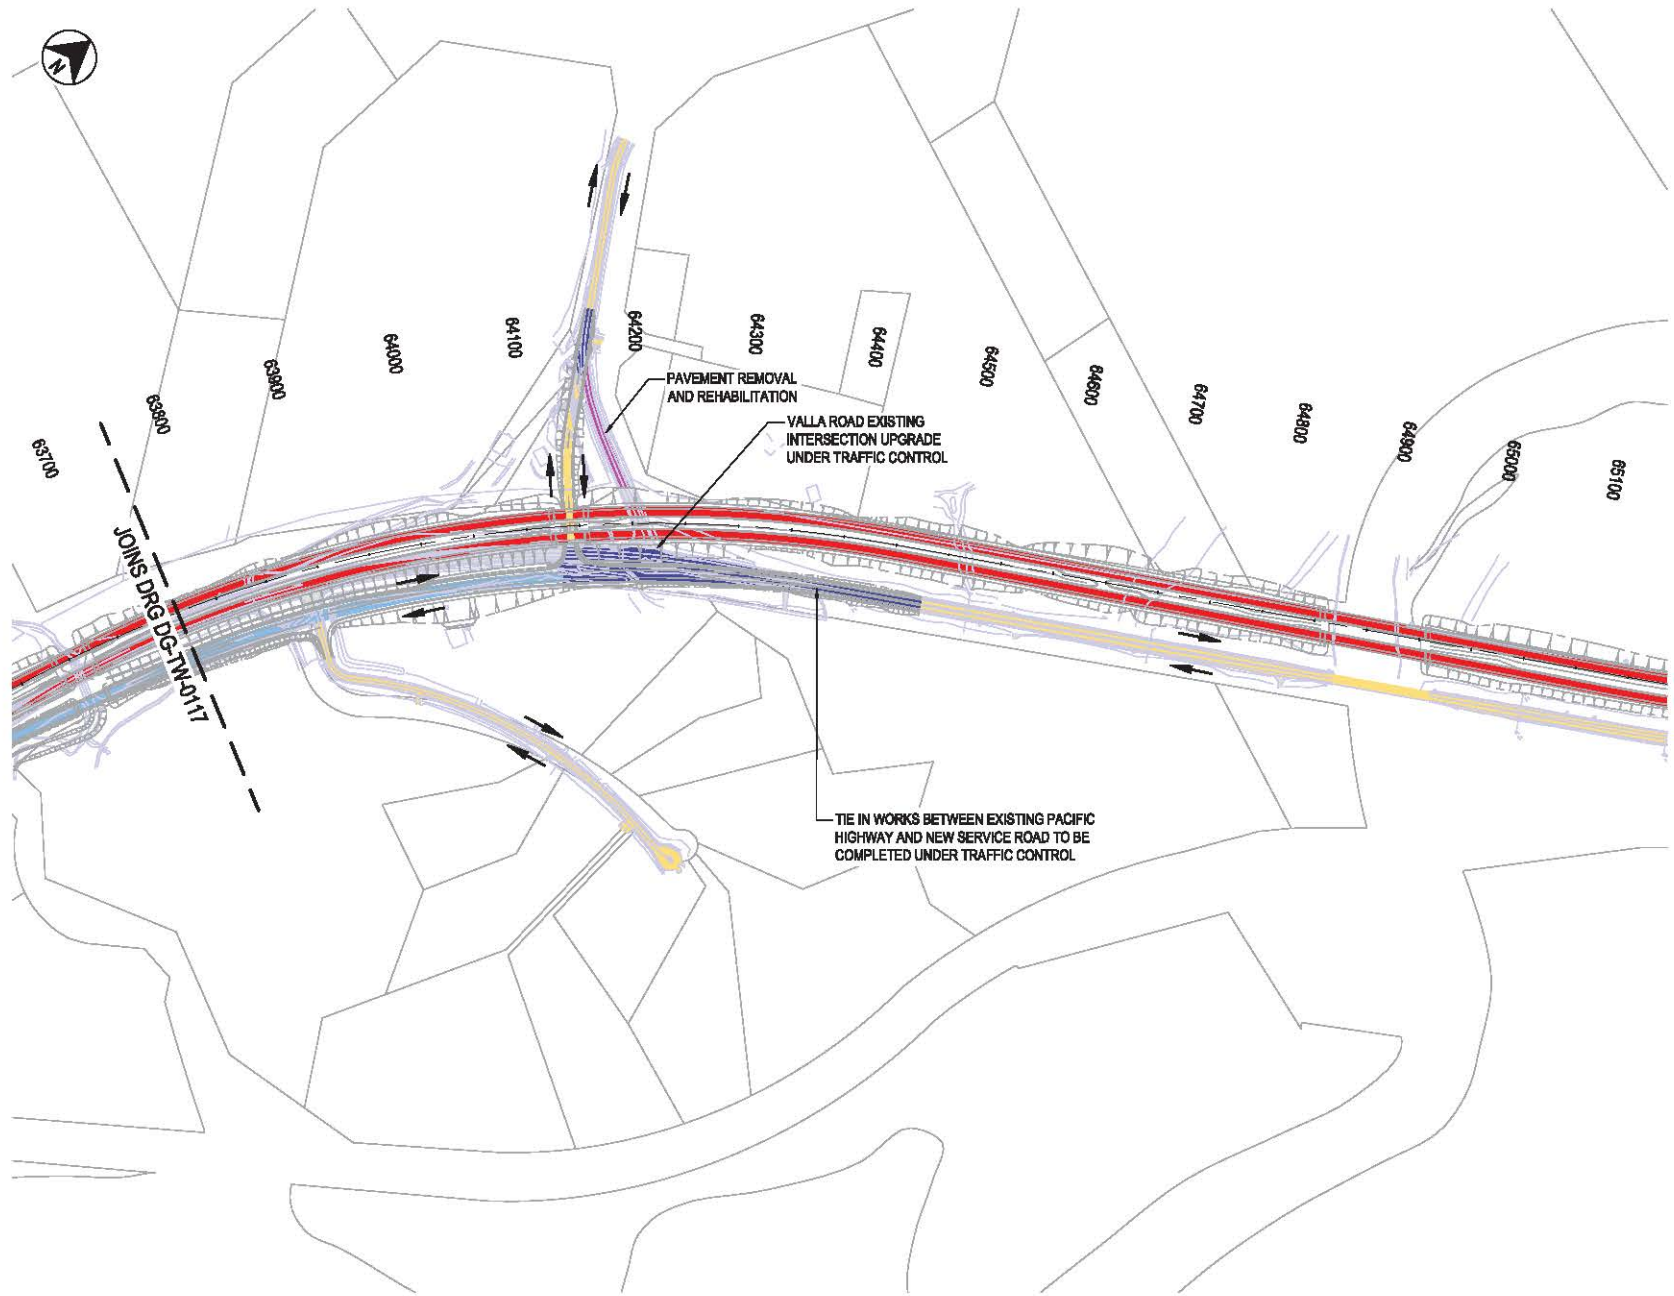

- LEGEND**
- SITE BOUNDARY (SWTC APP.2)
 - LOCAL ROAD CORRIDOR BOUNDARY (AS MODIFIED FOR TENDER DESIGN)
 - LOCAL ROAD CORRIDOR BOUNDARY (SWTC APP.3)
 - ▨ PACIFIC HIGHWAY UPGRADE
 - EXISTING HIGHWAY / LOCAL ROADS
 - WORKS CONSTRUCTED OFF LINE
 - WORKS CONSTRUCTED UNDER TRAFFIC
 - SIDE TRACK / TEMPORARY WORKS / DETOUR
 - LIVE TRAFFIC LANES
 - COMPLETED WORKS
 - REHABILITATION WORKS
 - EXISTING PAVEMENT
 - ↔ TRAFFIC FLOW (BI-DIRECTIONAL U.N.O)

- NOTES**
- CONSTRUCTION ACCESS VIA VALLA ROAD.

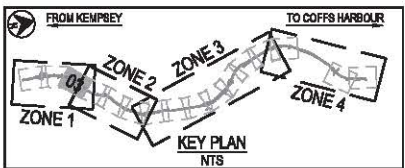

DATE: 31/01/2013 5:55:05 PM LOGIN NAME: INFR_BATCH (8264)
 LOCALIZATION: I:\Submissions\Stage\G:\Project\07 Construction Staging - Temporary Works\NH2U-DG-TW-017-0125.dwg

REV	DATE	DESCRIPTION	DRAWN	CHECKED	APPROVED	PROJECT MANAGER
B	31.01.2013	TRAFFIC MANAGEMENT SUBMISSION	S.Z.T.	S.L.	F.N.	
A	05.08.2012	TENDER SUBMISSION	D.L.	N.P.	F.N.	

TITLE	INITIALS	DATE
DRAWN/DESIGN	D.L.	06.08.2012
CHECKED	S.H.	06.08.2012
DESIGNED	G.C.	05.08.2012
DESIGN CHECK	N.P.	06.08.2012
DESIGN MANAGER	F.N.	06.08.2012
PROJECT MANAGER	K.L.	05.08.2012

CLIENT: **NSW** Transport Roads & Maritime Services

CONTRACTOR: **Abigroup** Constructing Australia's Future


PROJECT: **NAMBUCCA AND BELLINGEN SHIRE COUNCILS PACIFIC HIGHWAY UPGRADE NAMBUCCA HEADS TO URUNGA TRAFFIC AND STAGING ARRANGEMENTS ZONE 1 - SOUTHERN TIE-IN TO DEEP CREEK ROAD SHEET 3 - STAGE 2A**

STAGE	DATE AND EXPIRATION CONTRACT NO.
TMP SUBMISSION	
VEHICLE	
TMP	
FRAME	
TE	


NO.	DESCRIPTION	REV
1	NH2U-DG-TW-0122	B



- LEGEND**
- SITE BOUNDARY (SWTC APP.2)
 - LOCAL ROAD CORRIDOR BOUNDARY (AS MODIFIED FOR TENDER DESIGN)
 - LOCAL ROAD CORRIDOR BOUNDARY (SWTC APP.3)
 - PACIFIC HIGHWAY UPGRADE
 - EXISTING HIGHWAY / LOCAL ROADS
 - WORKS CONSTRUCTED OFF LINE
 - WORKS CONSTRUCTED UNDER TRAFFIC
 - SIDE TRACK / TEMPORARY WORKS / DETOUR
 - LIVE TRAFFIC LANES
 - COMPLETED WORKS
 - REHABILITATION WORKS
 - EXISTING PAVEMENT
 - TRAFFIC FLOW (BI-DIRECTIONAL U.N.O)

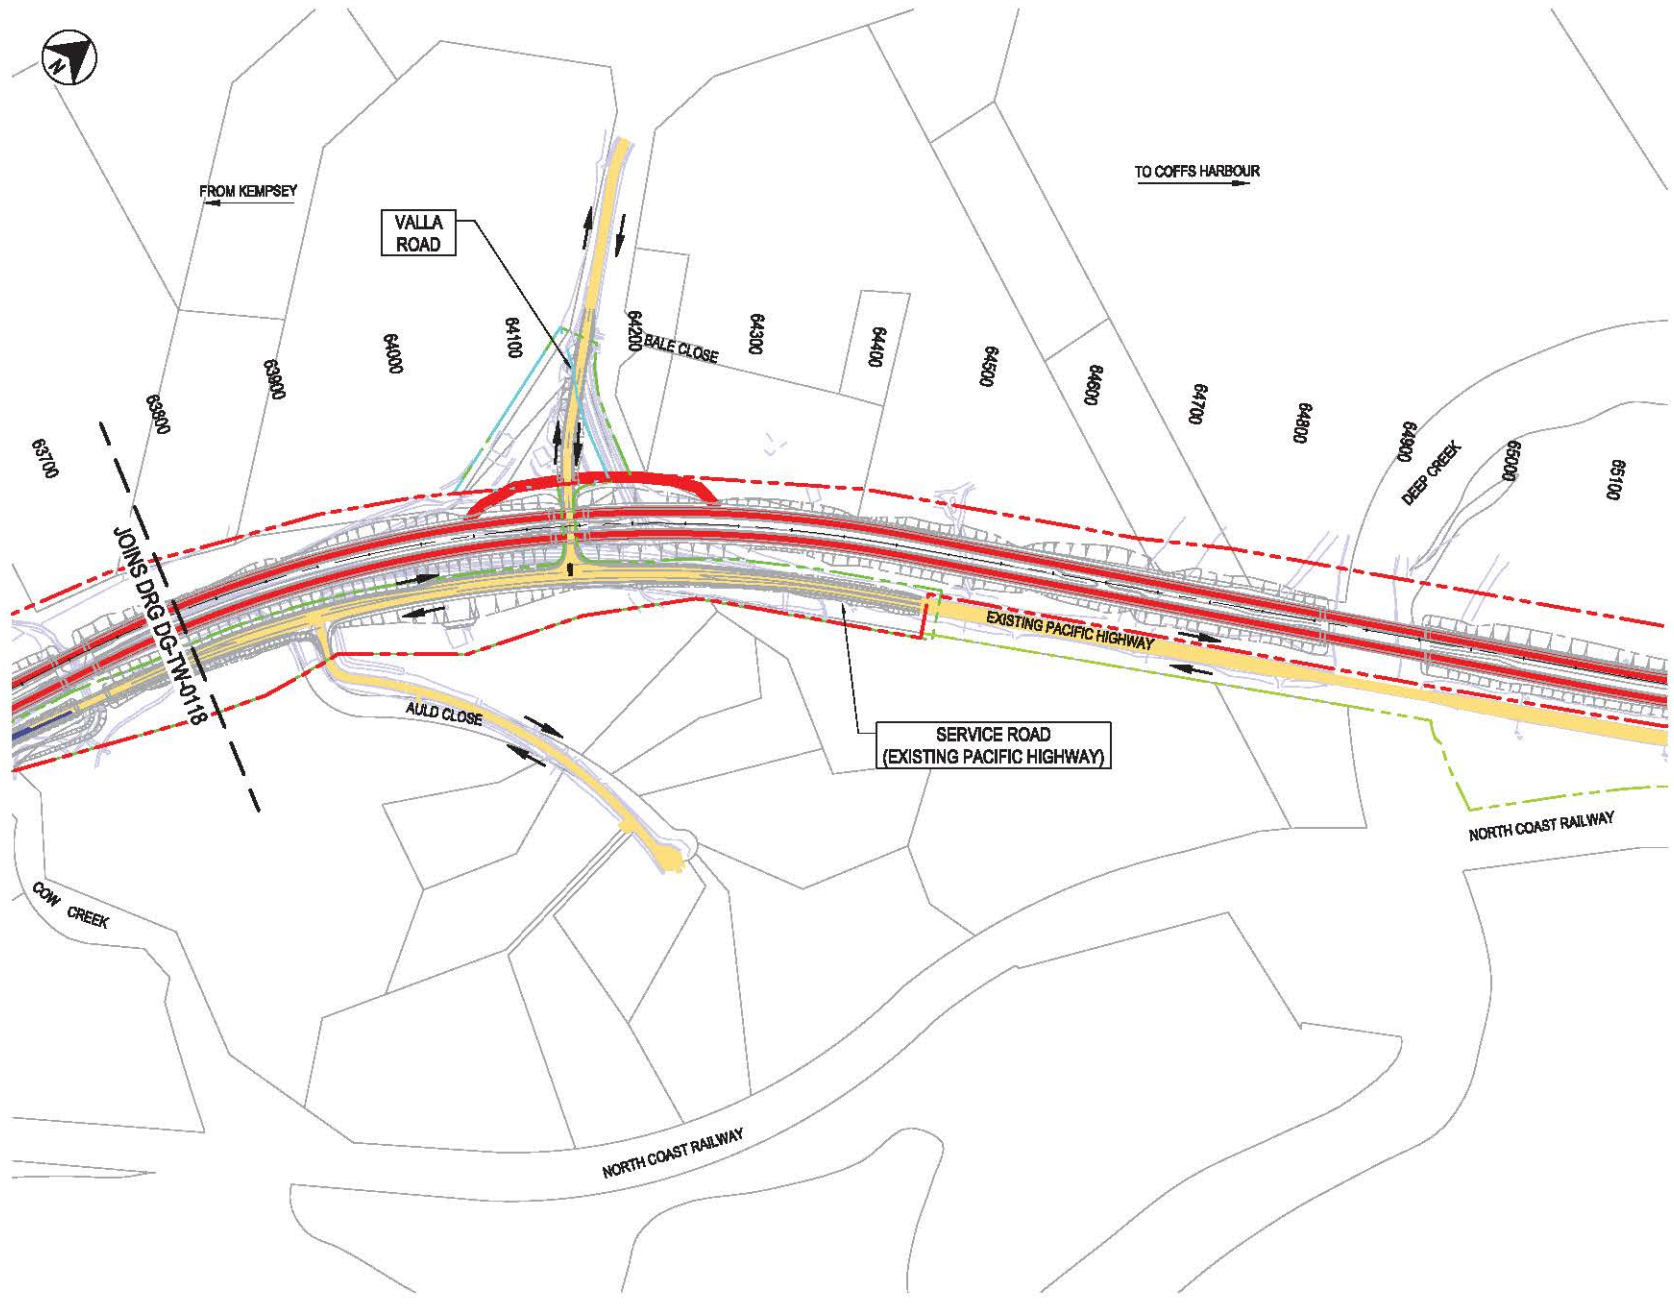

- NOTES**
1. CONSTRUCTION ACCESS VIA VALLA ROAD.

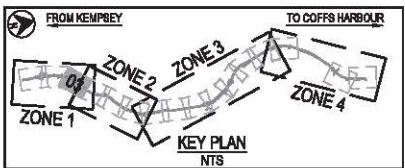

DATE: 06/08/2015 10:25:56 AM, LOGIN NAME: HALLIBURTON, JOB (SHEET) LOCATION: I:\2015\Projects\130\Submissions\Stage 2\Traffic\Construction\Stage 2 - Temporary Works\NH2U-DG-TW-0118-0125.dwg

REV	DATE	DESCRIPTION	BY	CHECKED	DATE	PROJECT MANAGER
B	31.01.2015	TRAFFIC MANAGEMENT SUBMISSION	S.Z.T.	S.J.	F.N.	
A	05.09.2012	TENDER SUBMISSION	D.L.	N.P.	F.N.	

TITLE	INITIALS	DATE
DRAWN/DESIGN	D.L.	06.08.2012
CHECKED	S.H.	06.08.2012
DESIGNED	G.C.	05.08.2012
ENGINEER	N.P.	06.08.2012
PROJECT MANAGER	F.N.	06.08.2012

Transport Roads & Maritime Services


Abigroup
 Constructing Australia's Future

PROJECT
 NAMBUCCA AND BELLINGEN SHIRE COUNCILS
 PACIFIC HIGHWAY UPGRADE
 NAMBUCCA HEADS TO URUNGA
 TRAFFIC AND STAGING ARRANGEMENTS
 ZONE 1 - SOUTHERN TIE-IN TO DEEP CREEK ROAD
 SHEET 3 - STAGE 2B


STATION		TMP SUBMISSION	
VOLUME	TMP	DRAWN AND EXEMPTION CONTRACT NO.	
FRAME	TE	DRAWING NO.	REV
		NH2U-DG-TW-0123	B



- LEGEND**
- SITE BOUNDARY (SWTC APP.2)
 - LOCAL ROAD CORRIDOR BOUNDARY (AS MODIFIED FOR TENDER DESIGN)
 - LOCAL ROAD CORRIDOR BOUNDARY (SWTC APP.3)
 - PACIFIC HIGHWAY UPGRADE
 - EXISTING HIGHWAY / LOCAL ROADS
 - WORKS CONSTRUCTED OFF LINE
 - WORKS CONSTRUCTED UNDER TRAFFIC
 - SIDE TRACK / TEMPORARY WORKS / DETOUR
 - LIVE TRAFFIC LANES
 - COMPLETED WORKS
 - REHABILITATION WORKS
 - EXISTING PAVEMENT
 - TRAFFIC FLOW (BI-DIRECTIONAL U.N.O)

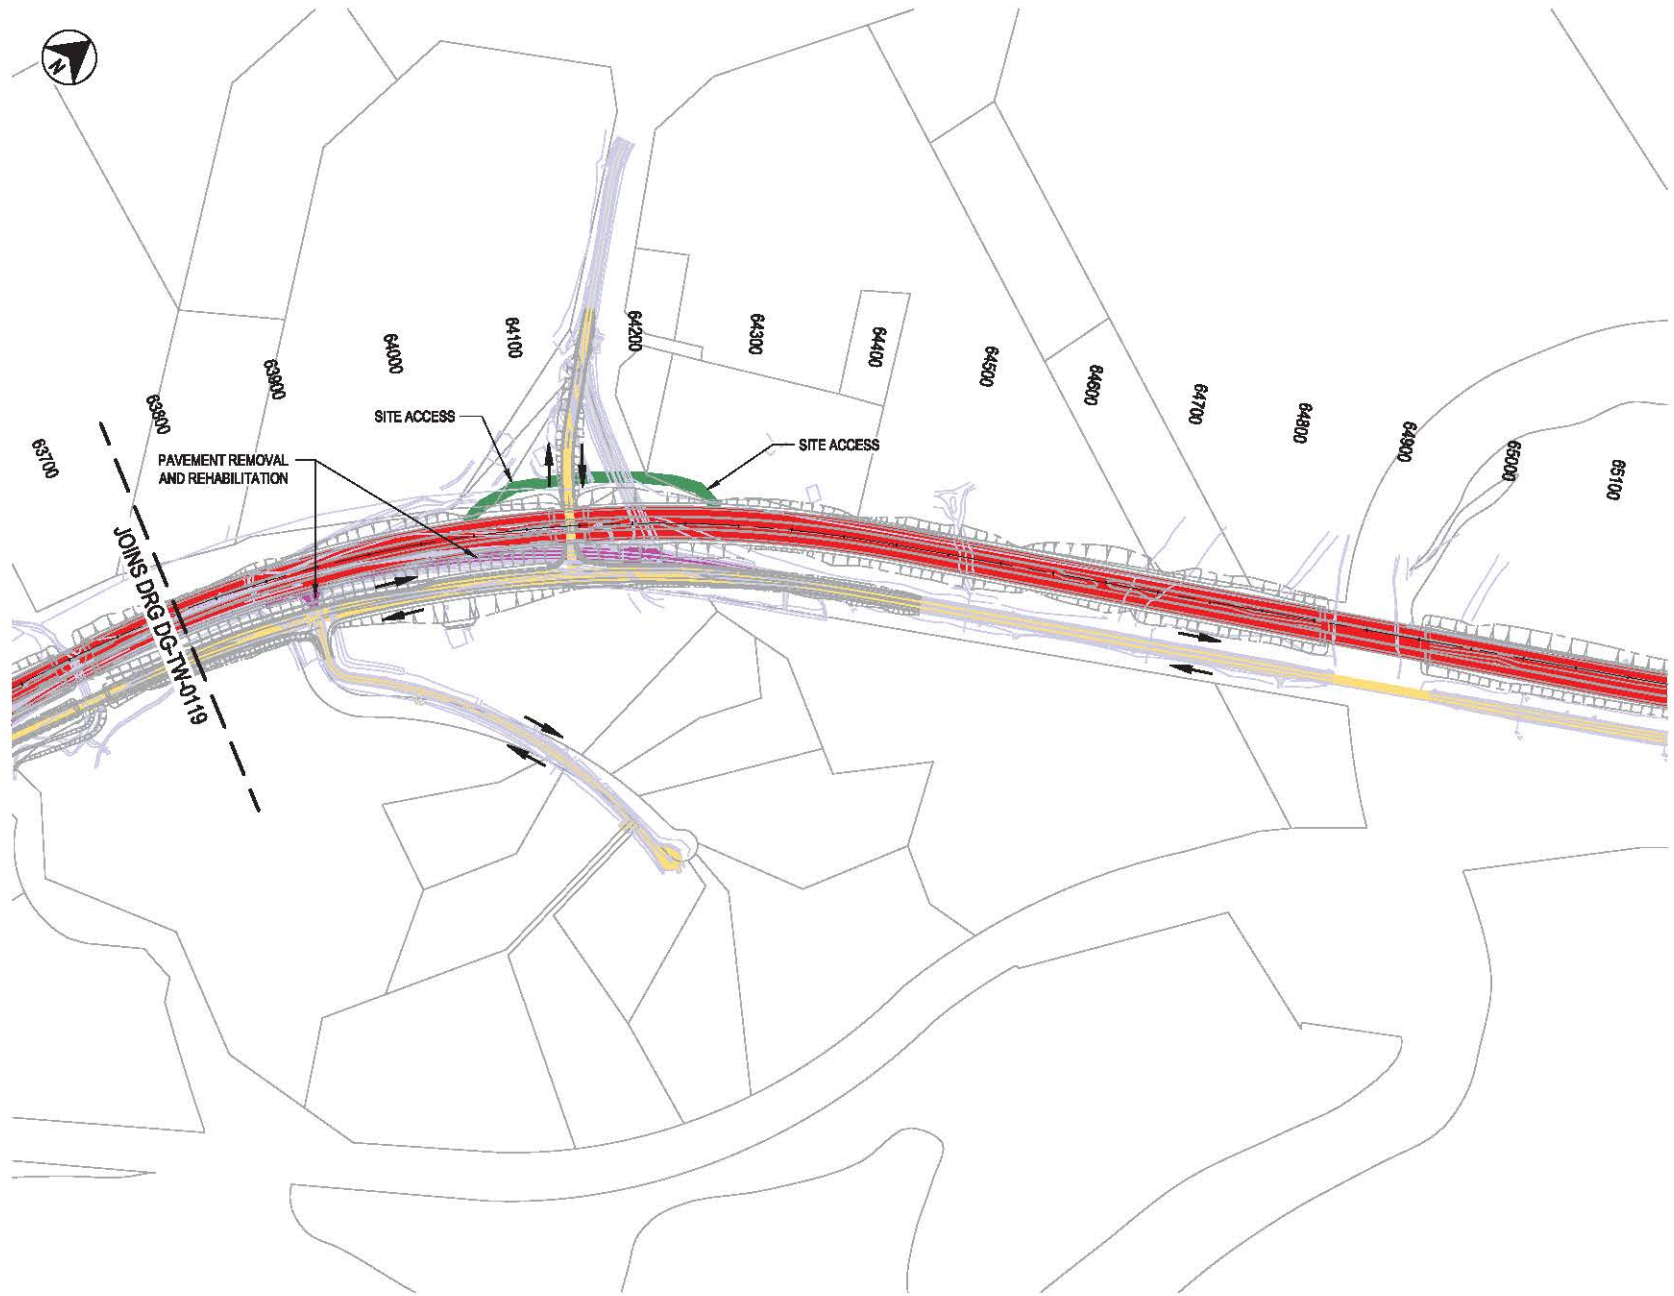

- NOTES**
- CONSTRUCTION ACCESS VIA VALLA ROAD.

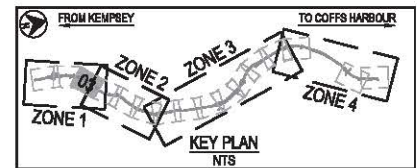

DATE: 31/01/2013 9:58:52 PM, LOGIN NAME: INFR, BATCH: (804)
 LOCALIZATION: I:\Submissions\Stage\19\Drawings\Nambucca\NH2U-DG-TW-019-025.dwg



REV	DATE	DESCRIPTION	DRAWN	CHECKED	APPROVED	PROJECT MANAGER	DATE
B	31.01.2013	TRAFFIC MANAGEMENT SUBMISSION	S.Z.T.	S.L.	F.N.		05.08.2012
A	05.08.2012	TENDER SUBMISSION	D.L.	N.P.	F.N.		05.08.2012
							05.08.2012

TITLE	INTL.	DATE	ORIGNAL DRAWING AT A3 SIZE	CLIENT	CONTRACTOR	PROJECT	OTHER
DRAWN/DESIGNER	D.L.	05.08.2012		NSW Transport Roads & Maritime Services	Abigroup	NAMBUCCA AND BELLINGEN SHIRE COUNCILS PACIFIC HIGHWAY UPGRADE NAMBUCCA HEADS TO URUNGA TRAFFIC AND STAGING ARRANGEMENTS ZONE 1 - SOUTHERN TIE-IN TO DEEP CREEK ROAD SHEET 3 - STAGE 3	TMP SUBMISSION
DRAWN/CHECKER	S.H.	05.08.2012					VOLUME: TMP
DRAWN/CHECKER	G.C.	05.08.2012					DESIGN AND CONSTRUCTION CONTRACT NO:
DRAWN/CHECKER	N.P.	05.08.2012					DATE: 05.08.2012
DRAWN/CHECKER	F.N.	05.08.2012					DRAWING NO: NH2U-DG-TW-0124
DRAWN/CHECKER	F.N.	05.08.2012					REV: B

SCALE 1:5000	50	0	100	150
COORDINATE SYSTEM: MGA Zone 57	HEIGHT DATUM: AHD			



- LEGEND**
- SITE BOUNDARY (SWTC APP.2)
 - LOCAL ROAD CORRIDOR BOUNDARY (AS MODIFIED FOR TENDER DESIGN)
 - LOCAL ROAD CORRIDOR BOUNDARY (SWTC APP.3)
 - PACIFIC HIGHWAY UPGRADE
 - EXISTING HIGHWAY / LOCAL ROADS
 - WORKS CONSTRUCTED OFF LINE
 - WORKS CONSTRUCTED UNDER TRAFFIC
 - SIDE TRACK / TEMPORARY WORKS / DETOUR
 - LIVE TRAFFIC LANES
 - COMPLETED WORKS
 - REHABILITATION WORKS
 - EXISTING PAVEMENT
 - TRAFFIC FLOW (BI-DIRECTIONAL U.N.O)

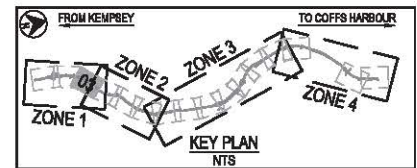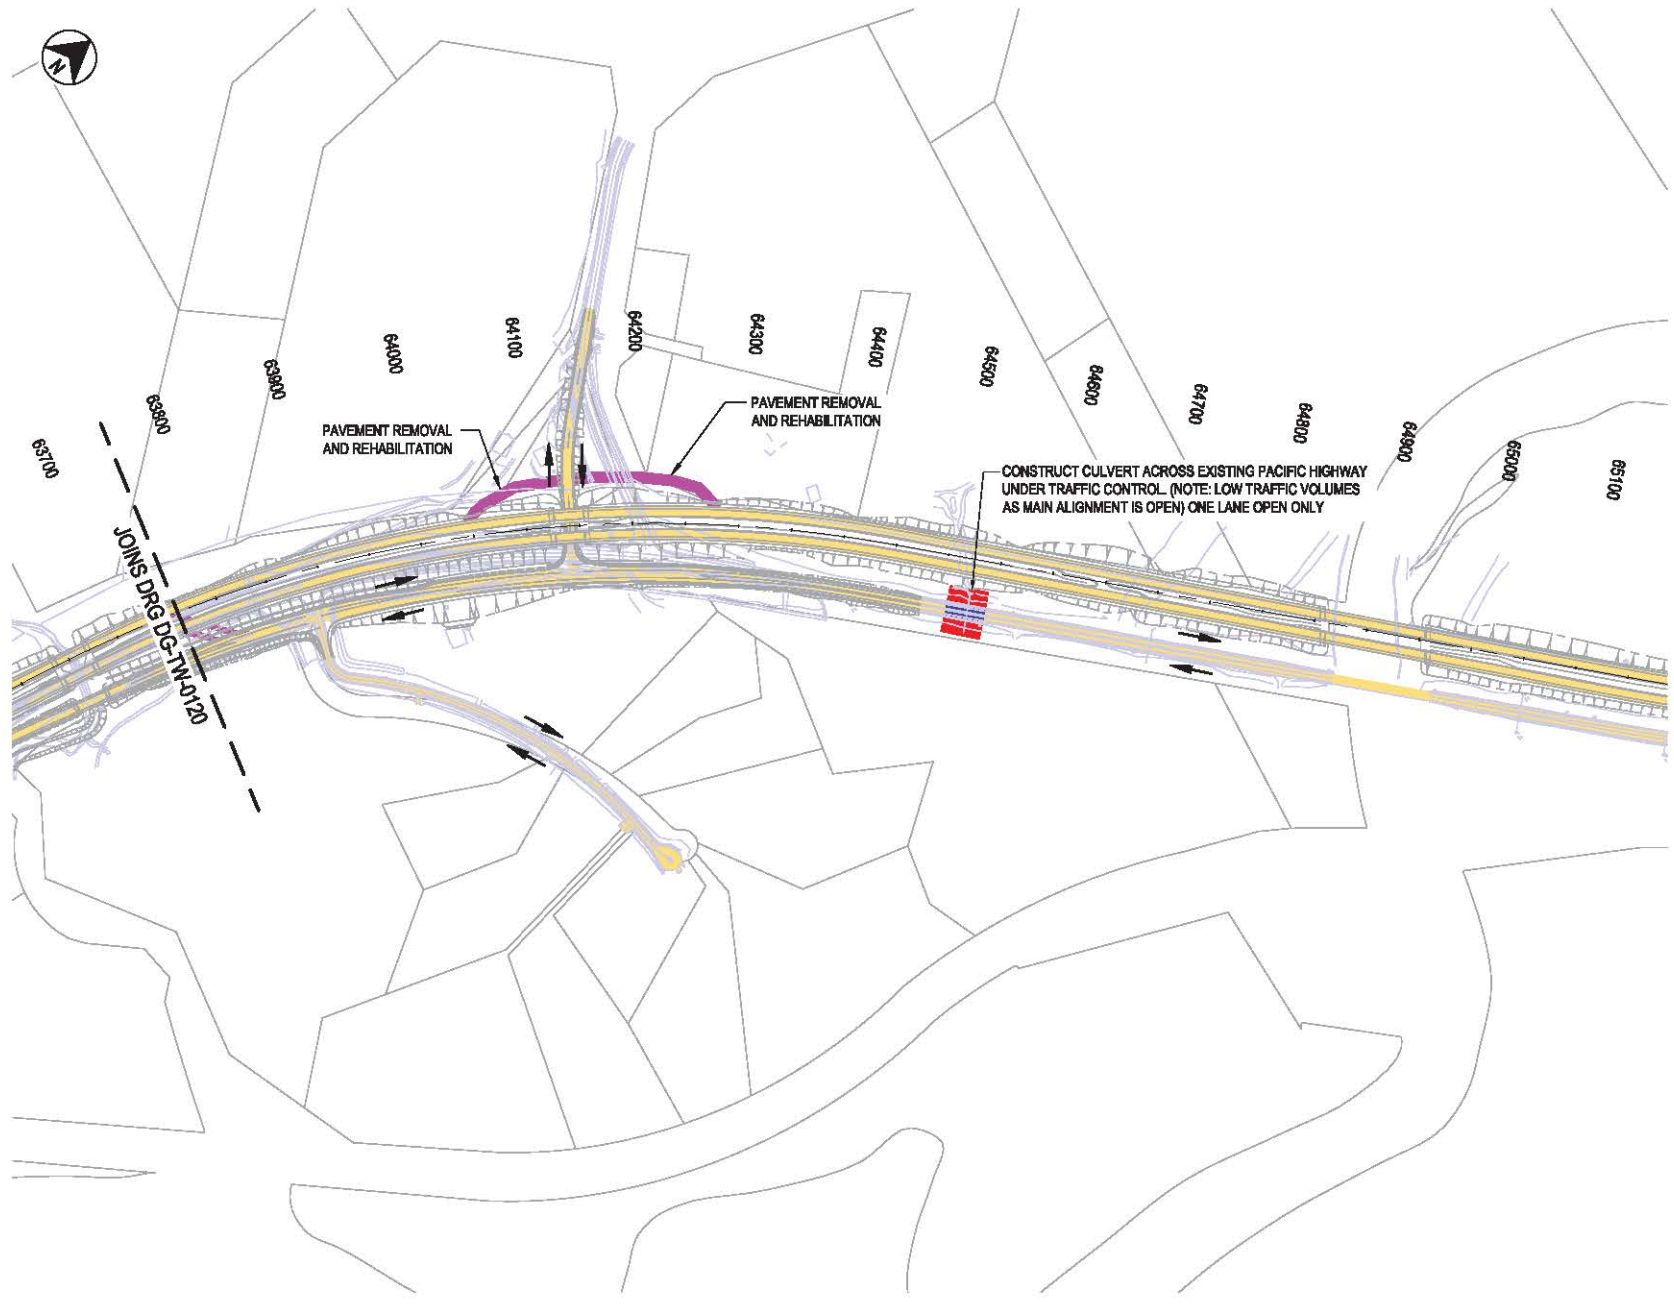

DATE: 31/01/2013 5:28:14 PM LOGON NAME: INFR_BATCH (8264)
 LOCAL PATH: I:\Infr\Proposals\1303\Submittals\Stage3\Traffic\Traffic Management\Nambucca Heads\NH2U-DG-TW-0114-0125.dwg

REV	DATE	DESCRIPTION	DRAWN	CHECKED	APPROVED	PROJECT MANAGER
B	31.01.2013	TRAFFIC MANAGEMENT SUBMISSION	S.Z.T.	S.L.	F.N.	
A	05.09.2012	TENDER SUBMISSION	D.L.	N.P.	F.N.	

TITLE	INITIALS	DATE
DRAWING CHECK	D.L.	06.08.2012
DESIGN CHECK	S.H.	06.08.2012
ENGINEER	G.C.	05.08.2012
DESIGN CHECK	N.P.	06.08.2012
DESIGN MANAGER	F.N.	06.08.2012
PROJECT MANAGER	K.L.	06.08.2012

CLIENT

Transport
Roads & Maritime
Services

CONTRACTOR

Abigroup
Constructing Australia's Future

PROJECT

NAMBUCCA AND BELLINGEN SHIRE COUNCILS
PACIFIC HIGHWAY UPGRADE
NAMBUCCA HEADS TO URUNGA
TRAFFIC AND STAGING ARRANGEMENTS
ZONE 1 - SOUTHERN TIE-IN TO DEEP CREEK ROAD
SHEET 3 - STAGE 4

STAGE

TMP SUBMISSION

VEHICLE: TMP

FRAME: TE

DESIGN AND CONSTRUCTION CONTRACT NO:

DRAWING NO:


NH2U-DG-TW-0125

REV: B



LEGEND


- SITE BOUNDARY (SWTC APP.2)
- LOCAL ROAD CORRIDOR BOUNDARY (AS MODIFIED FOR TENDER DESIGN)
- LOCAL ROAD CORRIDOR BOUNDARY (SWTC APP.3)
- PACIFIC HIGHWAY UPGRADE
- EXISTING HIGHWAY / LOCAL ROADS
- WORKS CONSTRUCTED OFF LINE
- WORKS CONSTRUCTED UNDER TRAFFIC
- SIDE TRACK / TEMPORARY WORKS / DETOUR
- LIVE TRAFFIC LANES
- COMPLETED WORKS
- REHABILITATION WORKS
- EXISTING PAVEMENT
- TRAFFIC FLOW (BI-DIRECTIONAL U.N.O)

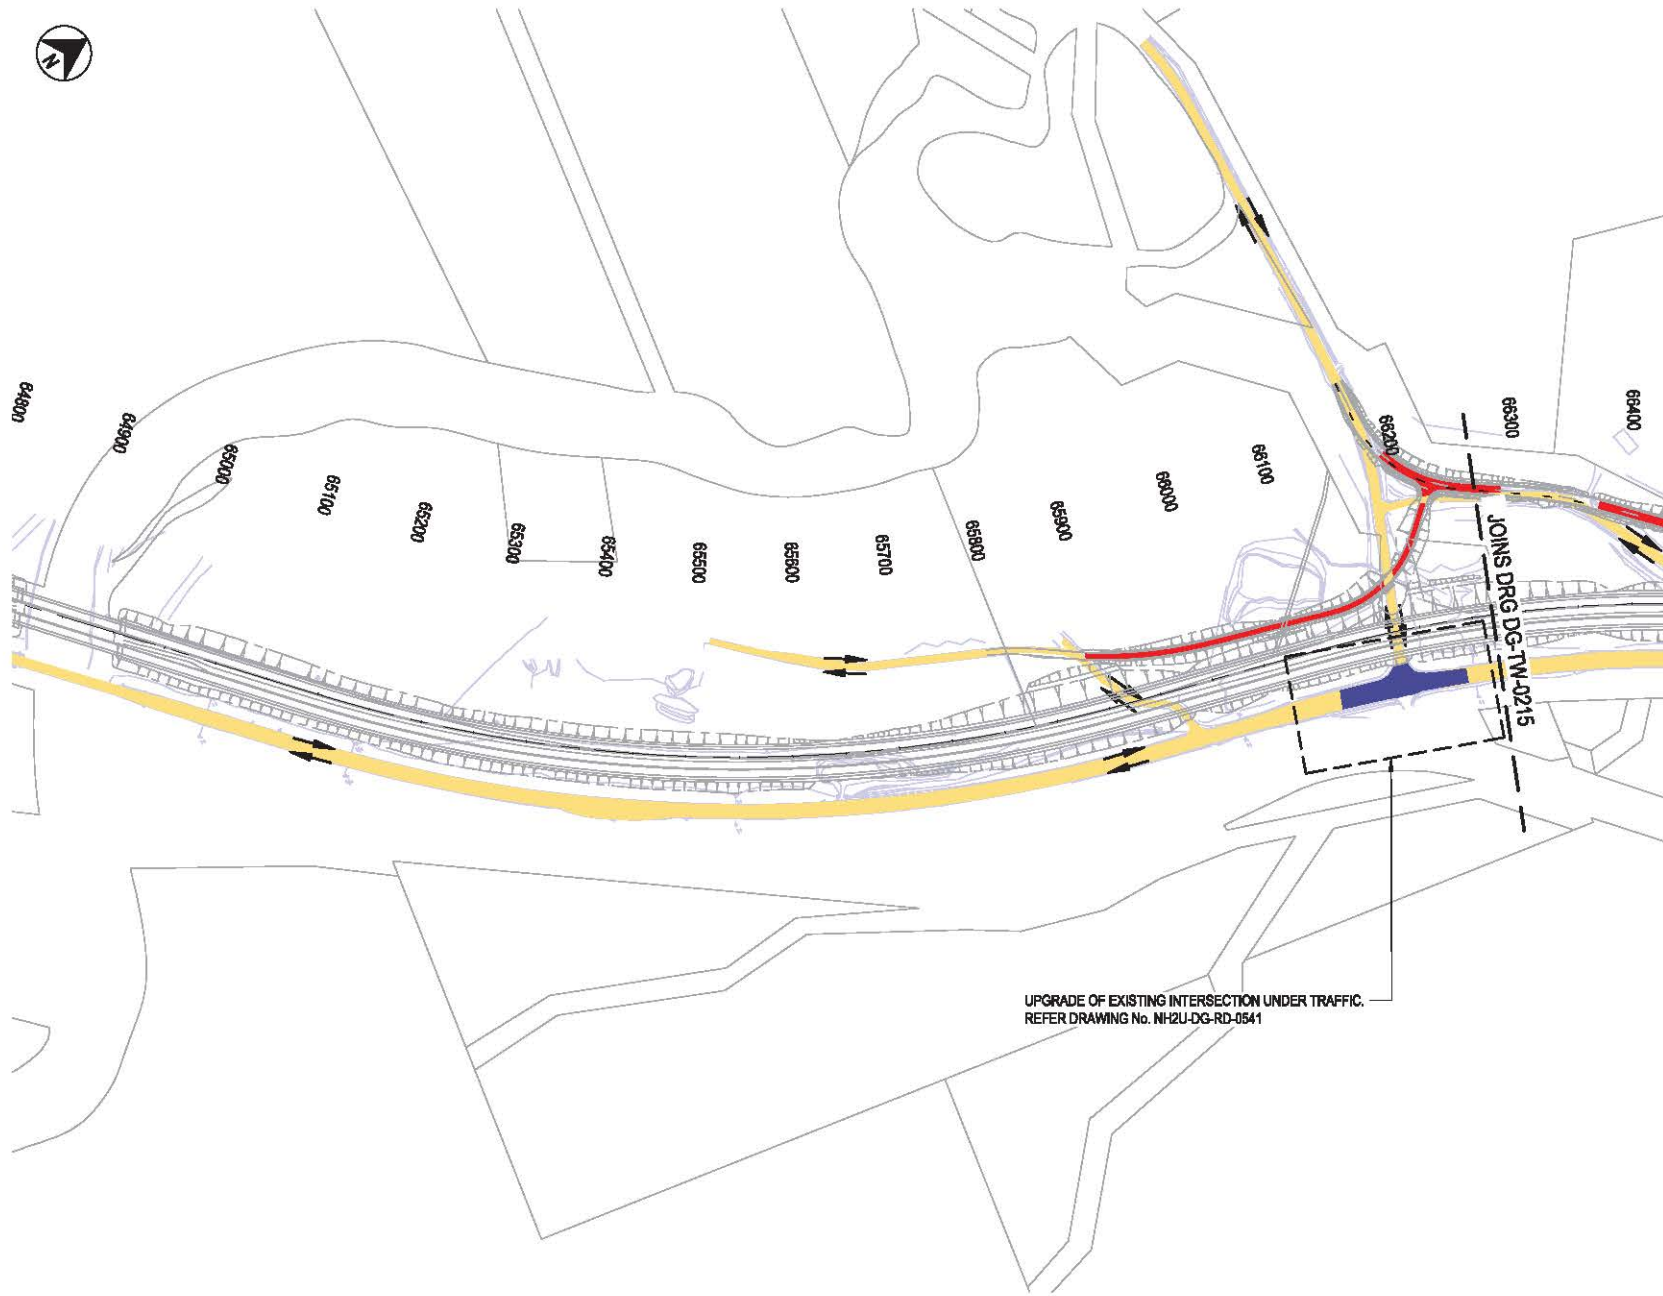

UPGRADE OF EXISTING INTERSECTION UNDER TRAFFIC.
REFER DRAWING No. NH2U-DG-RD-0541

NOTES

1. CONSTRUCTION ACCESS VIA DEEP CREEK ROAD.

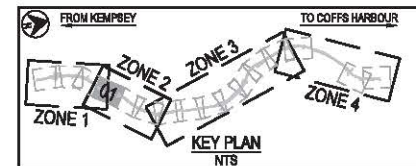

DATE: 31/01/2015 5:40:22 PM LOGON NAME: INFR_BATCH (8264)
LOCATION: I:\Infr\Proposals\1303\Submissions\Stage\Infr\DWG\07 Construction\Stage - Temporary Works\NH2U-DG-TW-0215-0222.dwg

REV	DATE	DESCRIPTION	DRAWN	CHECKED	APPROVED	PROJECT MANAGER
B	31.01.2015	TRAFFIC MANAGEMENT SUBMISSION	S.Z.T.	S.J.	F.N.	
A	05.09.2012	TENDER SUBMISSION	D.L.	N.P.	F.N.	

TITLE	INITIALS	DATE
DRAWN/DESIGN	D.L.	06.08.2012
CHECKED	S.H.	06.08.2012
DESIGNED	G.C.	05.08.2012
DESIGN CHECK	N.P.	06.08.2012
DESIGN MANAGER	F.N.	06.08.2012
PROJECT MANAGER	K.L.	06.08.2012

CLIENT
NSW Transport Roads & Maritime Services

CONTRACTOR
Abigroup Constructing Australia's Future

PROJECT	NAMBUCCA AND BELLINGEN SHIRE COUNCILS PACIFIC HIGHWAY UPGRADE NAMBUCCA HEADS TO URUNGA TRAFFIC AND STAGING ARRANGEMENTS ZONE 2 - DEEP CREEK ROAD TO BURKES LANE SHEET 1 - STAGE 1
---------	--

STATION	TMP SUBMISSION	
VOLUME	DRAWN AND CHECKED/REVISION CONTRACT NO.	
FRAME	TE	DRAWING NO.
		NH2U-DG-TW-0211
REV		B

1:10 1:20 1:50 2:50 mm ON A3 ORIGINAL This Drawing may have been prepared using colour and may be illegible if copied

