


Figure H.3.3 Planting Plan 3: NH2U-DG-PL-0003

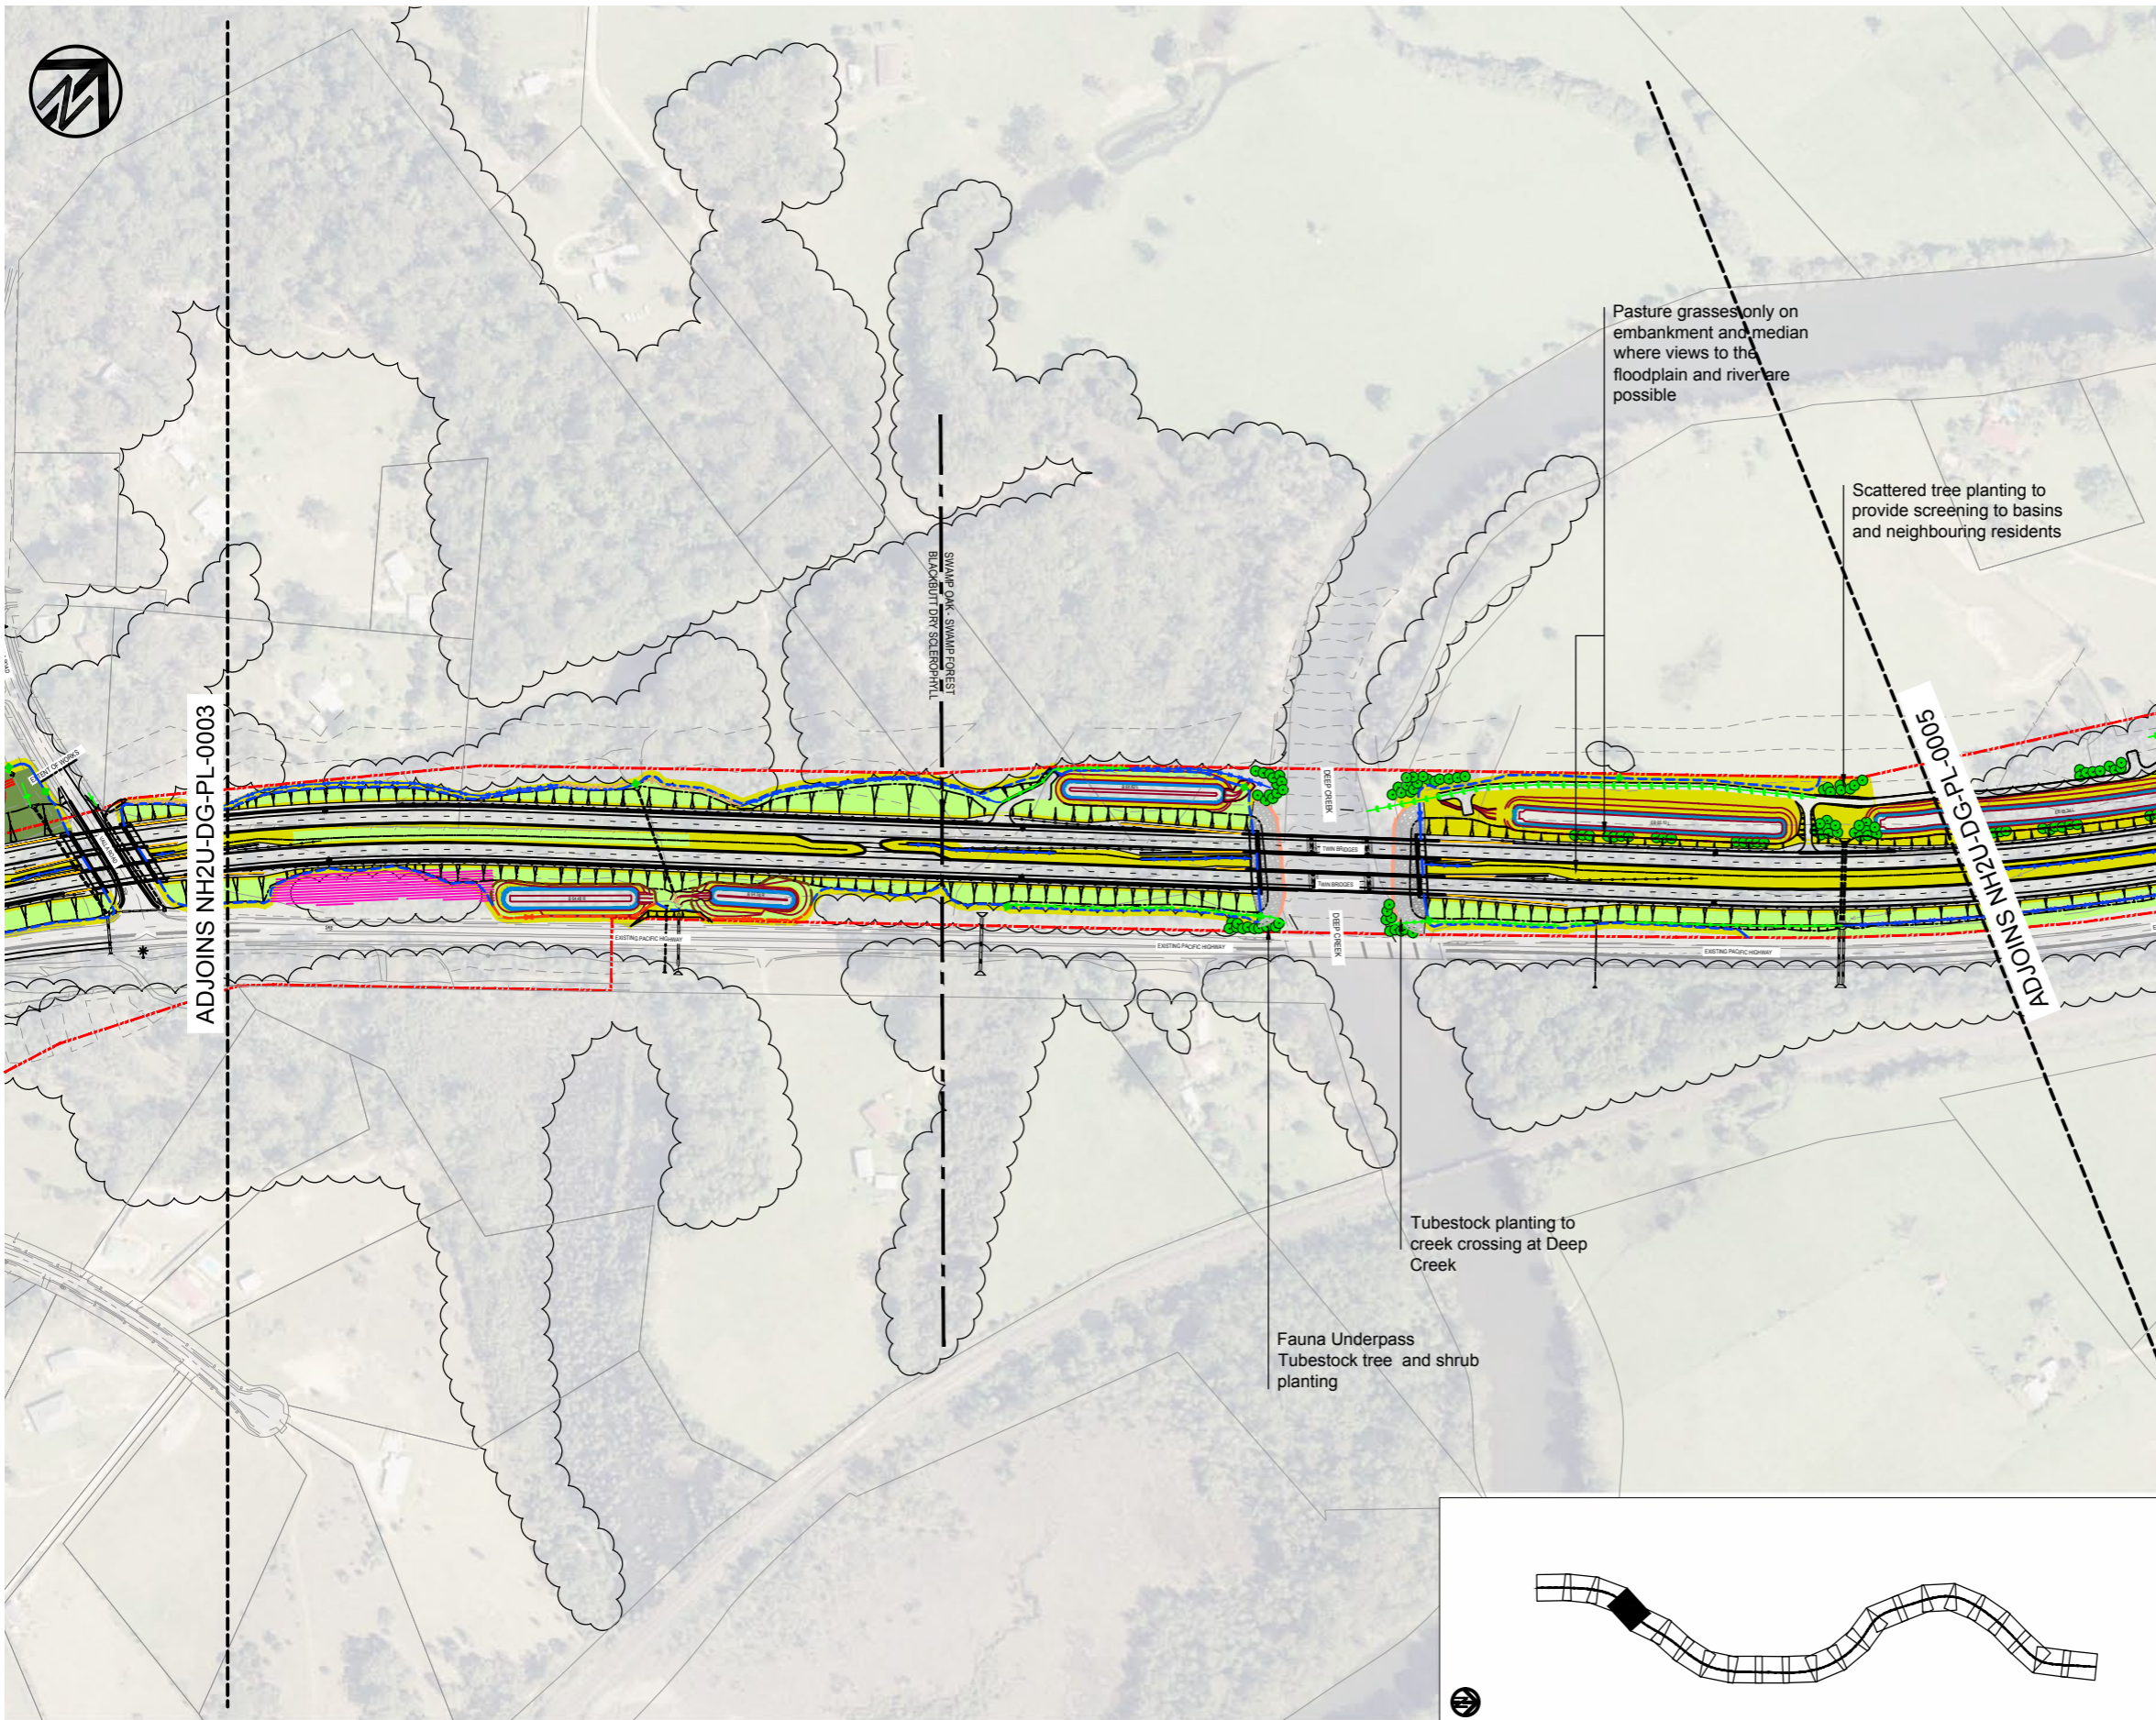

- LEGEND**
- PROJECT BOUNDARY
 - EXISTING VEGETATION CANOPY
 - VEGETATION COMMUNITY BOUNDARY
 - FEATURE TREE PLANTING (35L & 75L)
 - TUBESTOCK PLANTING - TREES (1 SYMBOL REPRESENTS 3 TREES)
 - 200mm TREE PLANTING (1 SYMBOL REPRESENTS 3 TREES)
 - ✱ PALM PLANTING *Livistona australis*/*Archontophoenix cunninghamiana* (35L)
 - ✱ *Araucaria cunninghamii*
 - NATIVE GRASS SEED MIX
 - FRANGIBLE SHRUB SEED MIX
 - TALL SHRUB SEED MIX
 - PASTURE GRASS SEED MIX
 - TUBESTOCK PLANTING - GROUNDCOVERS
 - TUBESTOCK PLANTING - SHRUBS AND GROUNDCOVERS
 - TUBESTOCK PLANTING - MEDIANS
 - HEADLIGHT SCREEN PLANTING
 - TUBESTOCK PLANTING - AT CREEK CROSSINGS
 - TUBESTOCK PLANTING TO FAUNA CULVERTS
 - TUBESTOCK PLANTING - BASINS (FOR PLANT NUMBERS REFER TO SCHEDULE)
 - COUCH SEEDING (REST AREA ONLY)
 - POTENTIAL LANDSCAPE MOUND LOCATION
 - RUBBISH BIN (REST AREA ONLY)
 - PICNIC SHELTER (REST AREA ONLY)
 - TOILET BLOCK (REST AREA ONLY)
 - ✱ LIGHTING REFER TO LIGHTING ENGINEERS DRAWINGS
 - REST AREA LIGHTING - (REST AREA ONLY)
 - BASIN SECURITY FENCE
 - FAUNA FENCE
 - GIANT BARRED FROG FENCE
 - GREEN THIGED FROG FENCE
 - FAUNA FENCE AND GIANT BARRED FROG FENCE
 - FAUNA FENCE AND GREEN THIGED FROG FENCE
 - FAUNA FENCE AND SECURITY FENCE
 - TABLE DRAIN - CONCRETE
 - TABLE DRAIN - GRASSES
 - BERM DRAIN UNLINED - VEGETATED
 - BERM DRAIN LINED
 - TRAPEZOID CHANNEL - VEGETATED
 - TRAPEZOID CHANNEL - T00 - ROCK LINED
 - TRAPEZOID CHANNEL - T00 - VEGETATED
 - TRAPEZOID CHANNEL - LINED - CONCRETE
 - TRAPEZOID 1 IN 1 SIDE SLOPE - CHANNEL
 - TRAPEZOID CHANNEL - ROCK LINED
 - TRAPEZOID CHANNEL - T00 - ROCK LINED
 - VEE DRAIN - CONCRETE LINED
 - TEMPORARY BASIN (CONSTRUCTION PHASE ONLY)
 - WATER QUALITY CONTROL BASINS (PERMANENT OPERATIONAL AND CONSTRUCTION PHASE)
 - WATER QUALITY CONTROL BASIN (PERMANENT OPERATIONAL ONLY)
- } REFER TO REST AREA DETAIL DRAWING F.1.2.

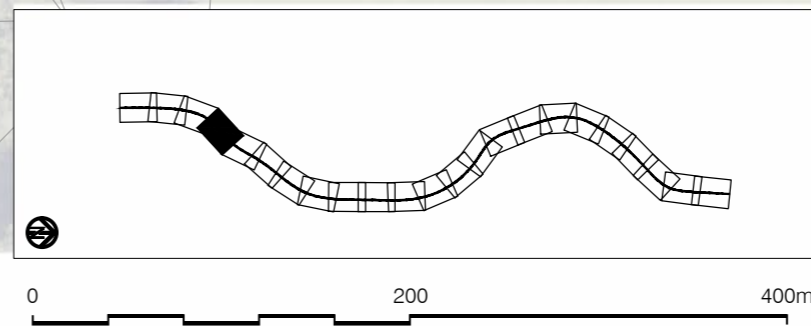


Figure H.3.4 Planting Plan 4: NH2U-DG-PL-0004


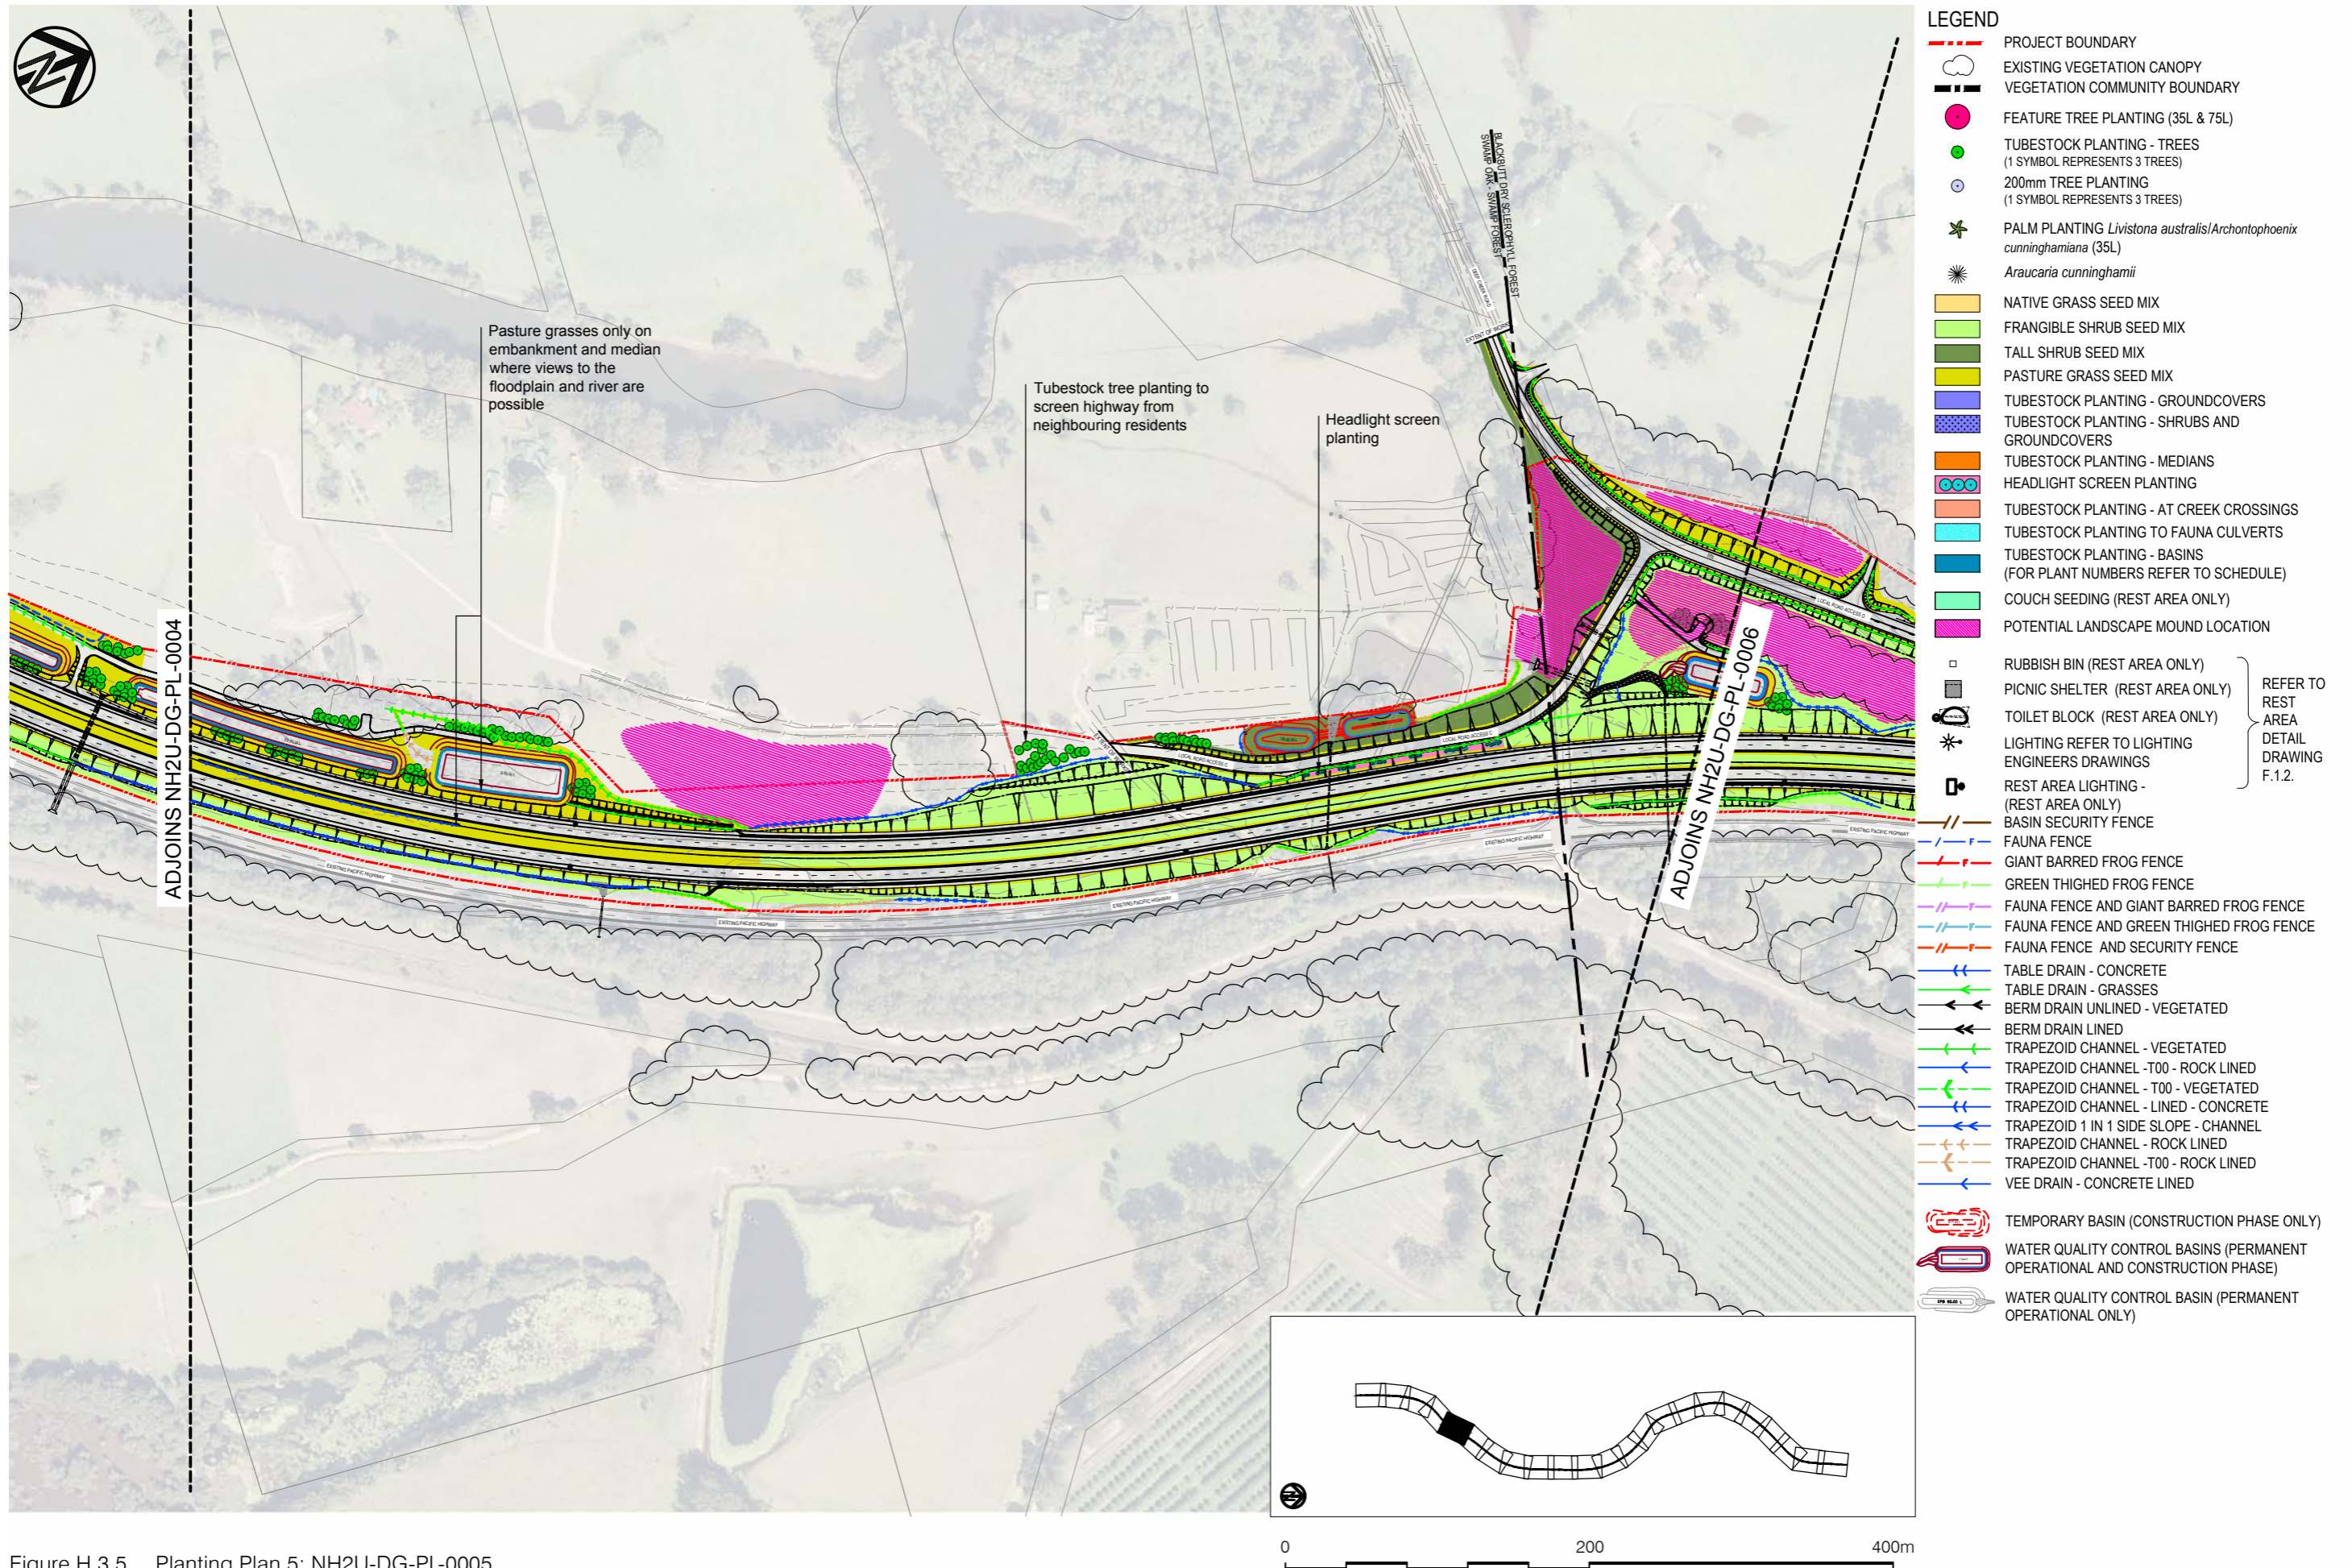


Figure H.3.5 Planting Plan 5: NH2U-DG-PL-0005

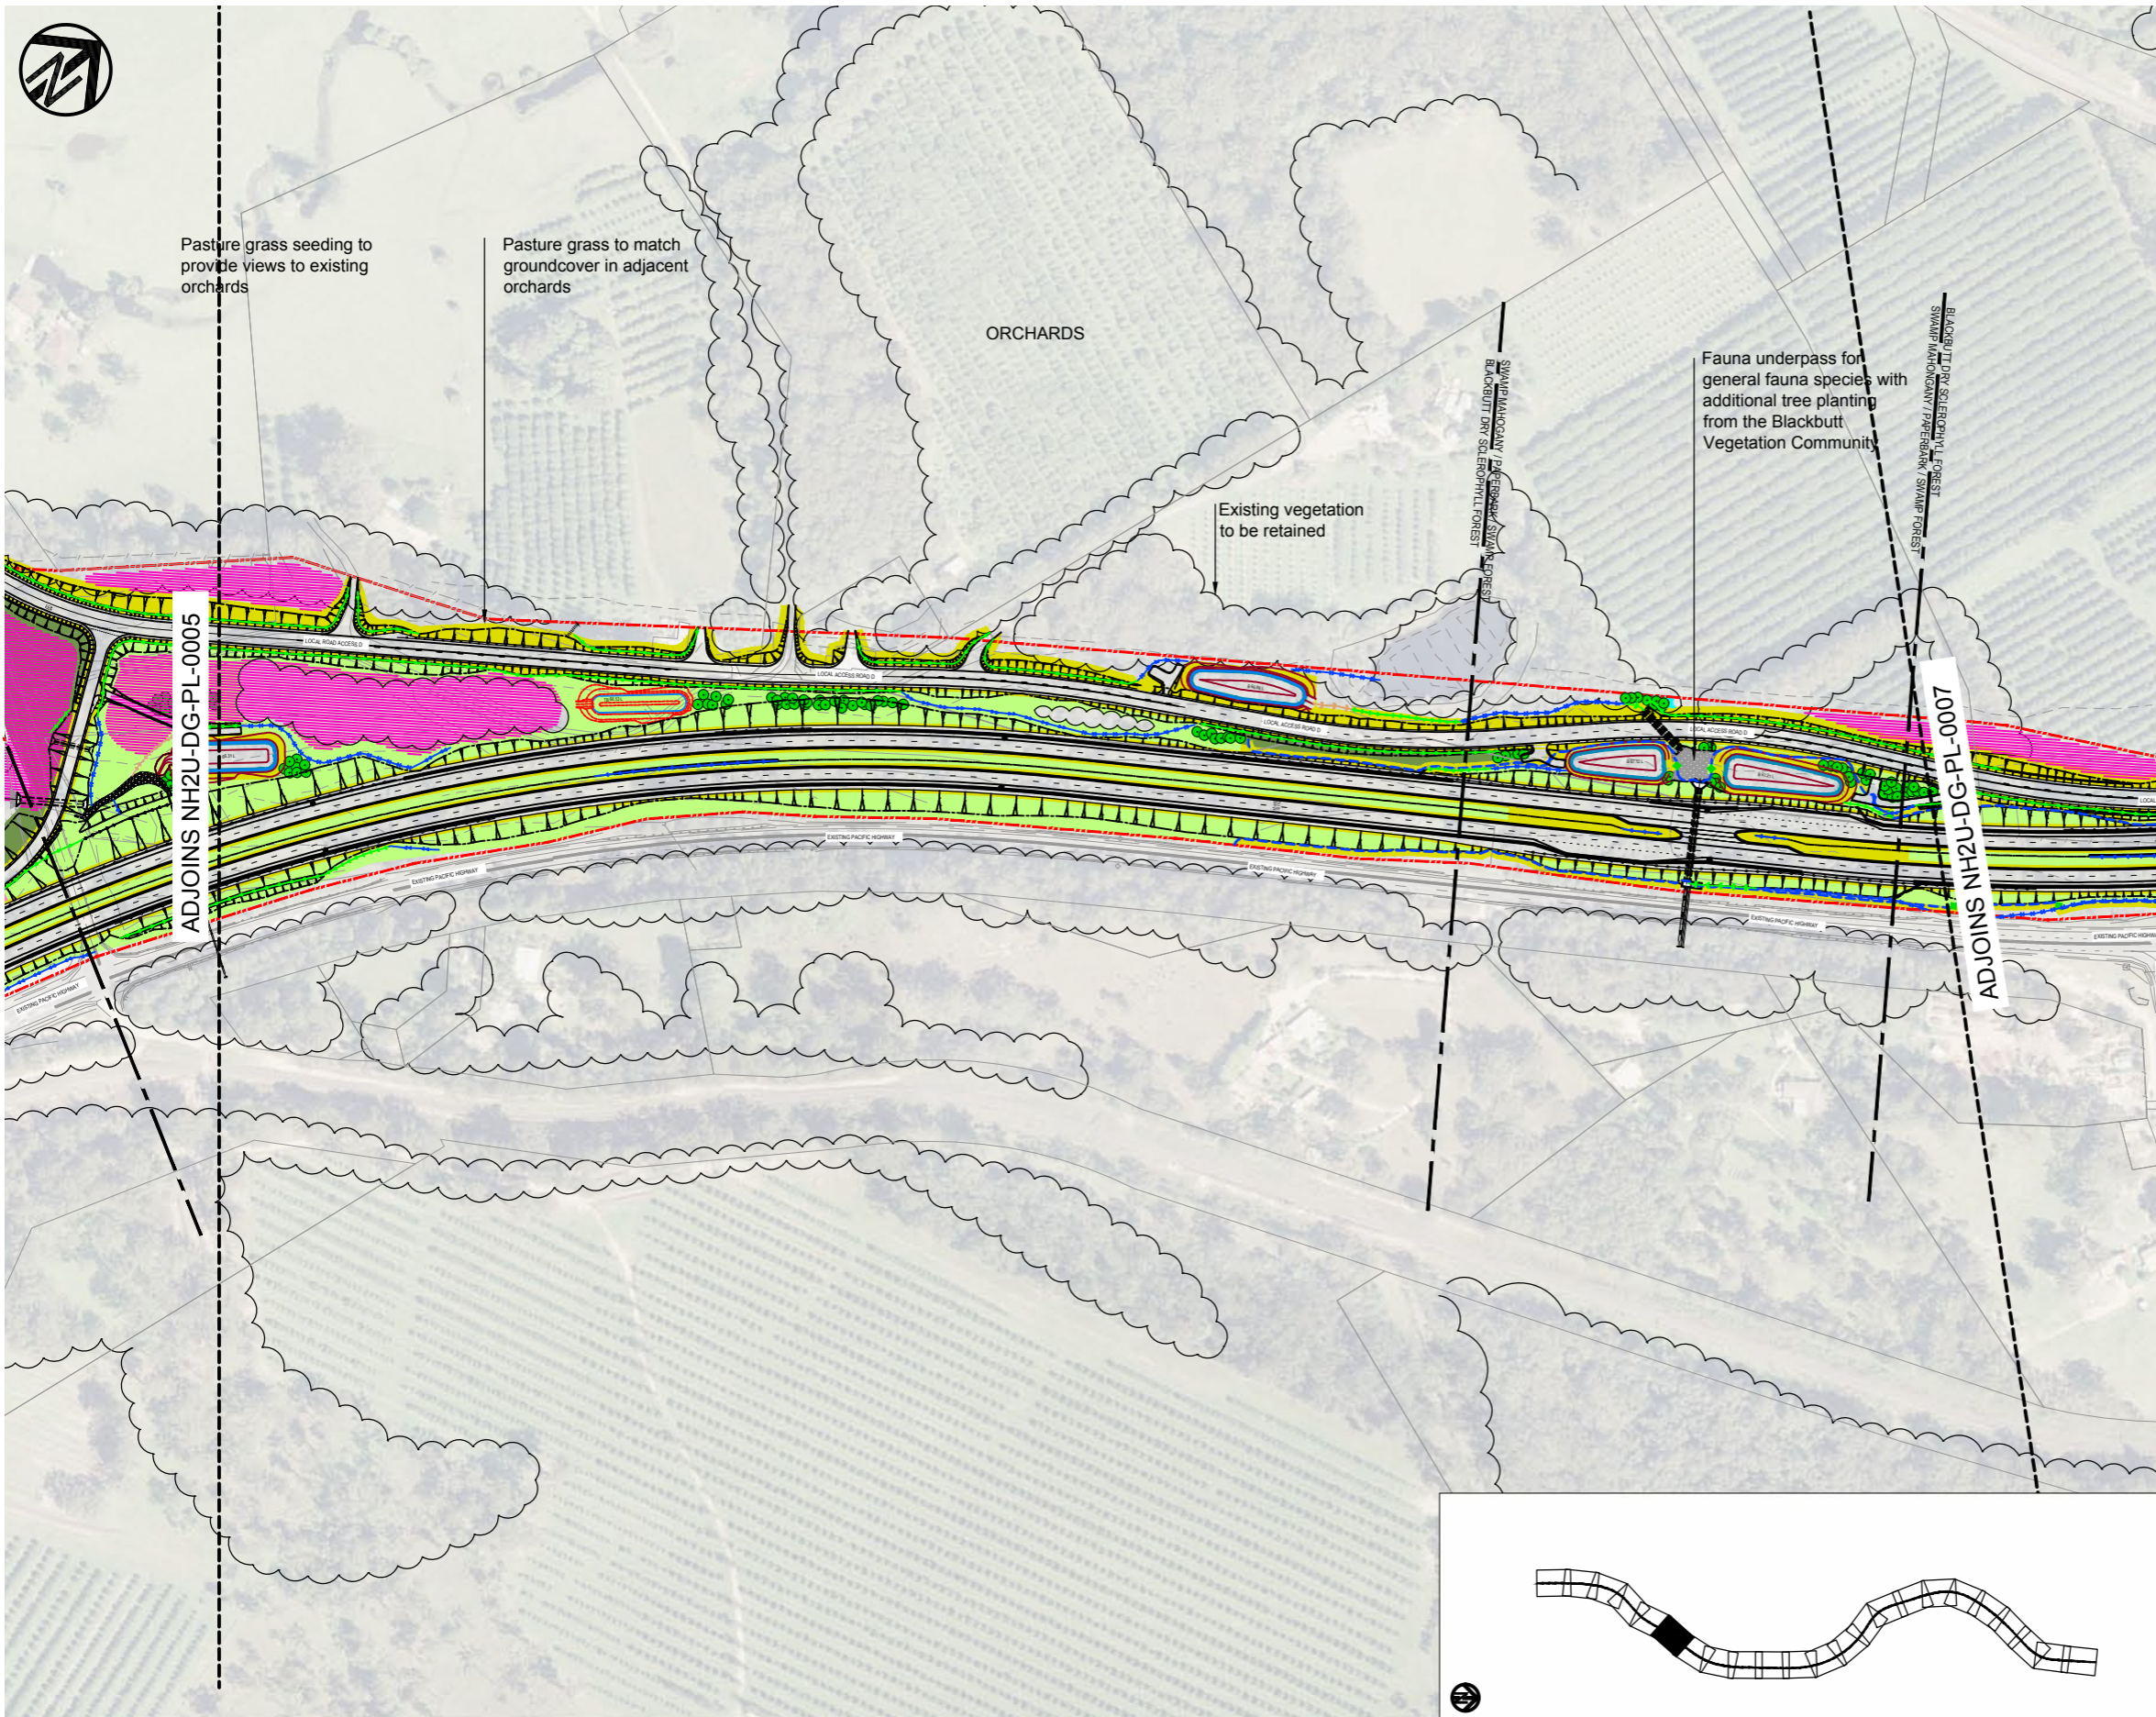

- LEGEND**
- PROJECT BOUNDARY
 - EXISTING VEGETATION CANOPY
 - VEGETATION COMMUNITY BOUNDARY
 - FEATURE TREE PLANTING (35L & 75L)
 - TUBESTOCK PLANTING - TREES (1 SYMBOL REPRESENTS 3 TREES)
 - 200mm TREE PLANTING (1 SYMBOL REPRESENTS 3 TREES)
 - ✱ PALM PLANTING *Livistona australis/Archontophoenix cunninghamiana* (35L)
 - ✱ *Araucaria cunninghamii*
 - NATIVE GRASS SEED MIX
 - FRANGIBLE SHRUB SEED MIX
 - TALL SHRUB SEED MIX
 - PASTURE GRASS SEED MIX
 - TUBESTOCK PLANTING - GROUNDCOVERS
 - TUBESTOCK PLANTING - SHRUBS AND GROUNDCOVERS
 - TUBESTOCK PLANTING - MEDIANS
 - HEADLIGHT SCREEN PLANTING
 - TUBESTOCK PLANTING - AT CREEK CROSSINGS
 - TUBESTOCK PLANTING TO FAUNA CULVERTS
 - TUBESTOCK PLANTING - BASINS (FOR PLANT NUMBERS REFER TO SCHEDULE)
 - COUCH SEEDING (REST AREA ONLY)
 - POTENTIAL LANDSCAPE MOUND LOCATION
 - RUBBISH BIN (REST AREA ONLY)
 - PICNIC SHELTER (REST AREA ONLY)
 - TOILET BLOCK (REST AREA ONLY)
 - ✱ LIGHTING REFER TO LIGHTING ENGINEERS DRAWINGS
 - REST AREA LIGHTING - (REST AREA ONLY)
 - BASIN SECURITY FENCE
 - FAUNA FENCE
 - GIANT BARRED FROG FENCE
 - GREEN THIGHED FROG FENCE
 - FAUNA FENCE AND GIANT BARRED FROG FENCE
 - FAUNA FENCE AND GREEN THIGHED FROG FENCE
 - FAUNA FENCE AND SECURITY FENCE
 - TABLE DRAIN - CONCRETE
 - TABLE DRAIN - GRASSES
 - BERM DRAIN UNLINED - VEGETATED
 - BERM DRAIN LINED
 - TRAPEZOID CHANNEL - VEGETATED
 - TRAPEZOID CHANNEL - T00 - ROCK LINED
 - TRAPEZOID CHANNEL - T00 - VEGETATED
 - TRAPEZOID CHANNEL - LINED - CONCRETE
 - TRAPEZOID 1 IN 1 SIDE SLOPE - CHANNEL
 - TRAPEZOID CHANNEL - ROCK LINED
 - TRAPEZOID CHANNEL - T00 - ROCK LINED
 - VEE DRAIN - CONCRETE LINED
 - TEMPORARY BASIN (CONSTRUCTION PHASE ONLY)
 - WATER QUALITY CONTROL BASIN (PERMANENT OPERATIONAL AND CONSTRUCTION PHASE)
 - WATER QUALITY CONTROL BASIN (PERMANENT OPERATIONAL ONLY)

Figure H.3.6 Planting Plan 6: NH2U-DG-PL-0006


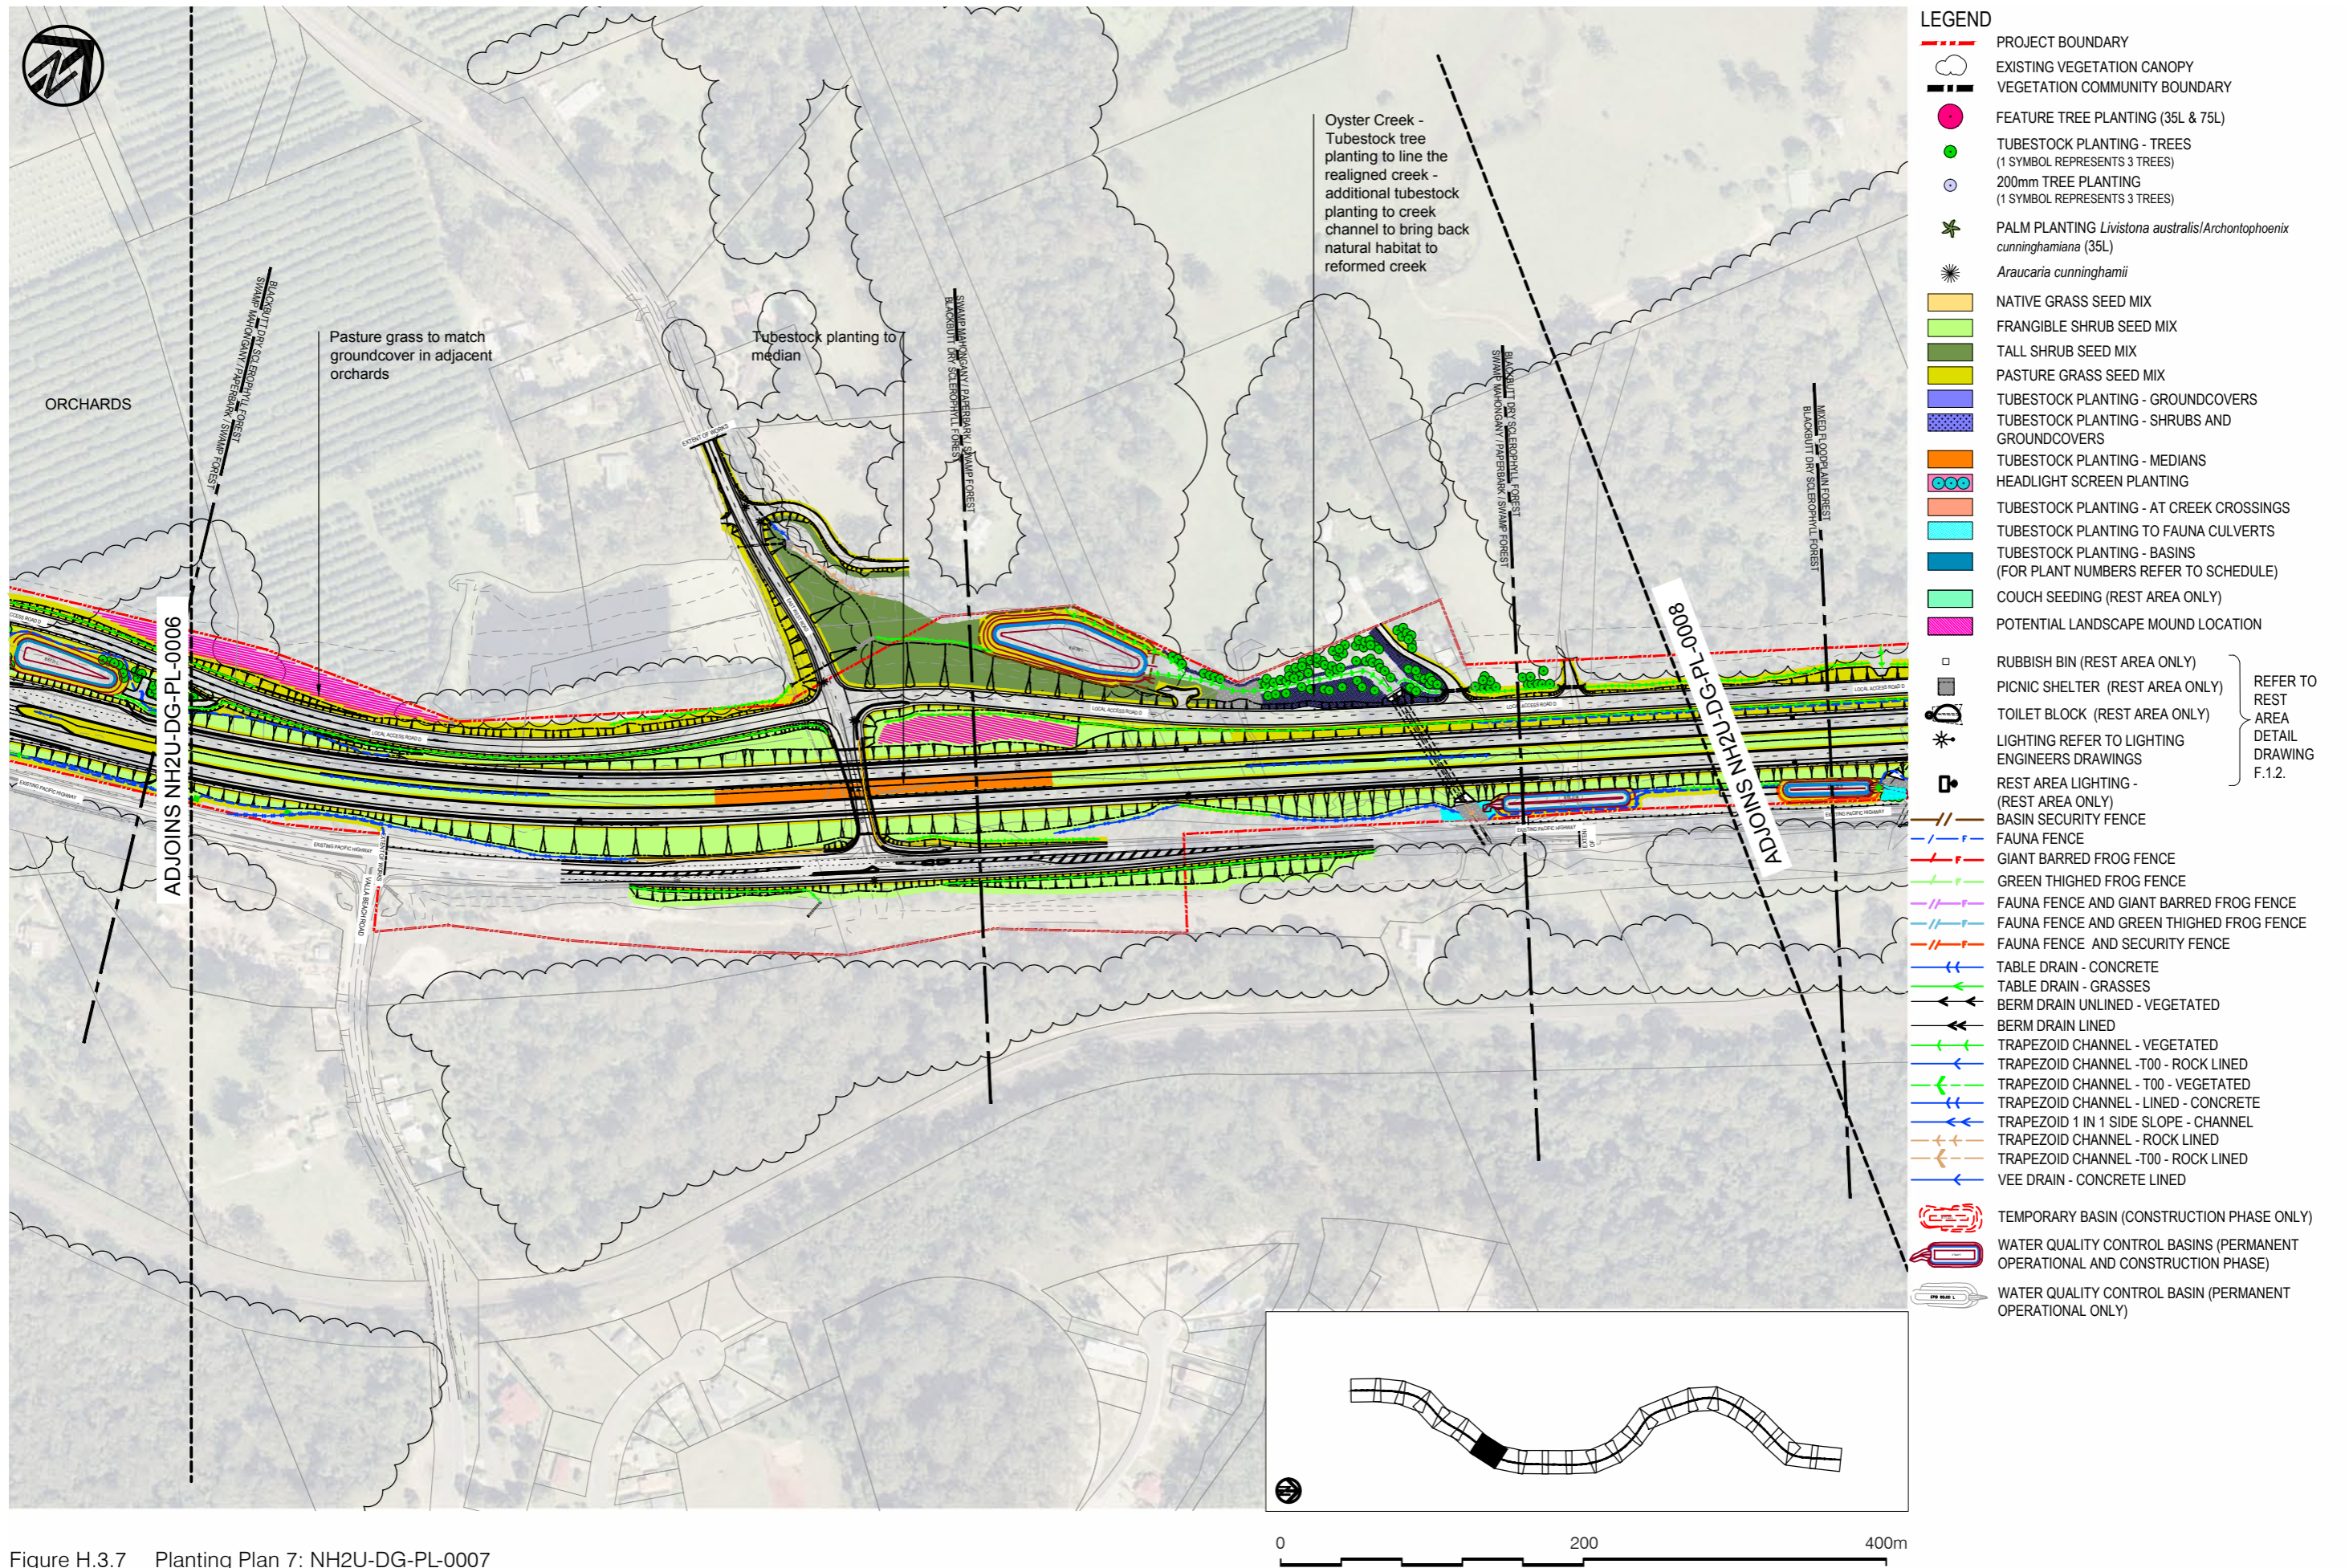


Figure H.3.7 Planting Plan 7: NH2U-DG-PL-0007

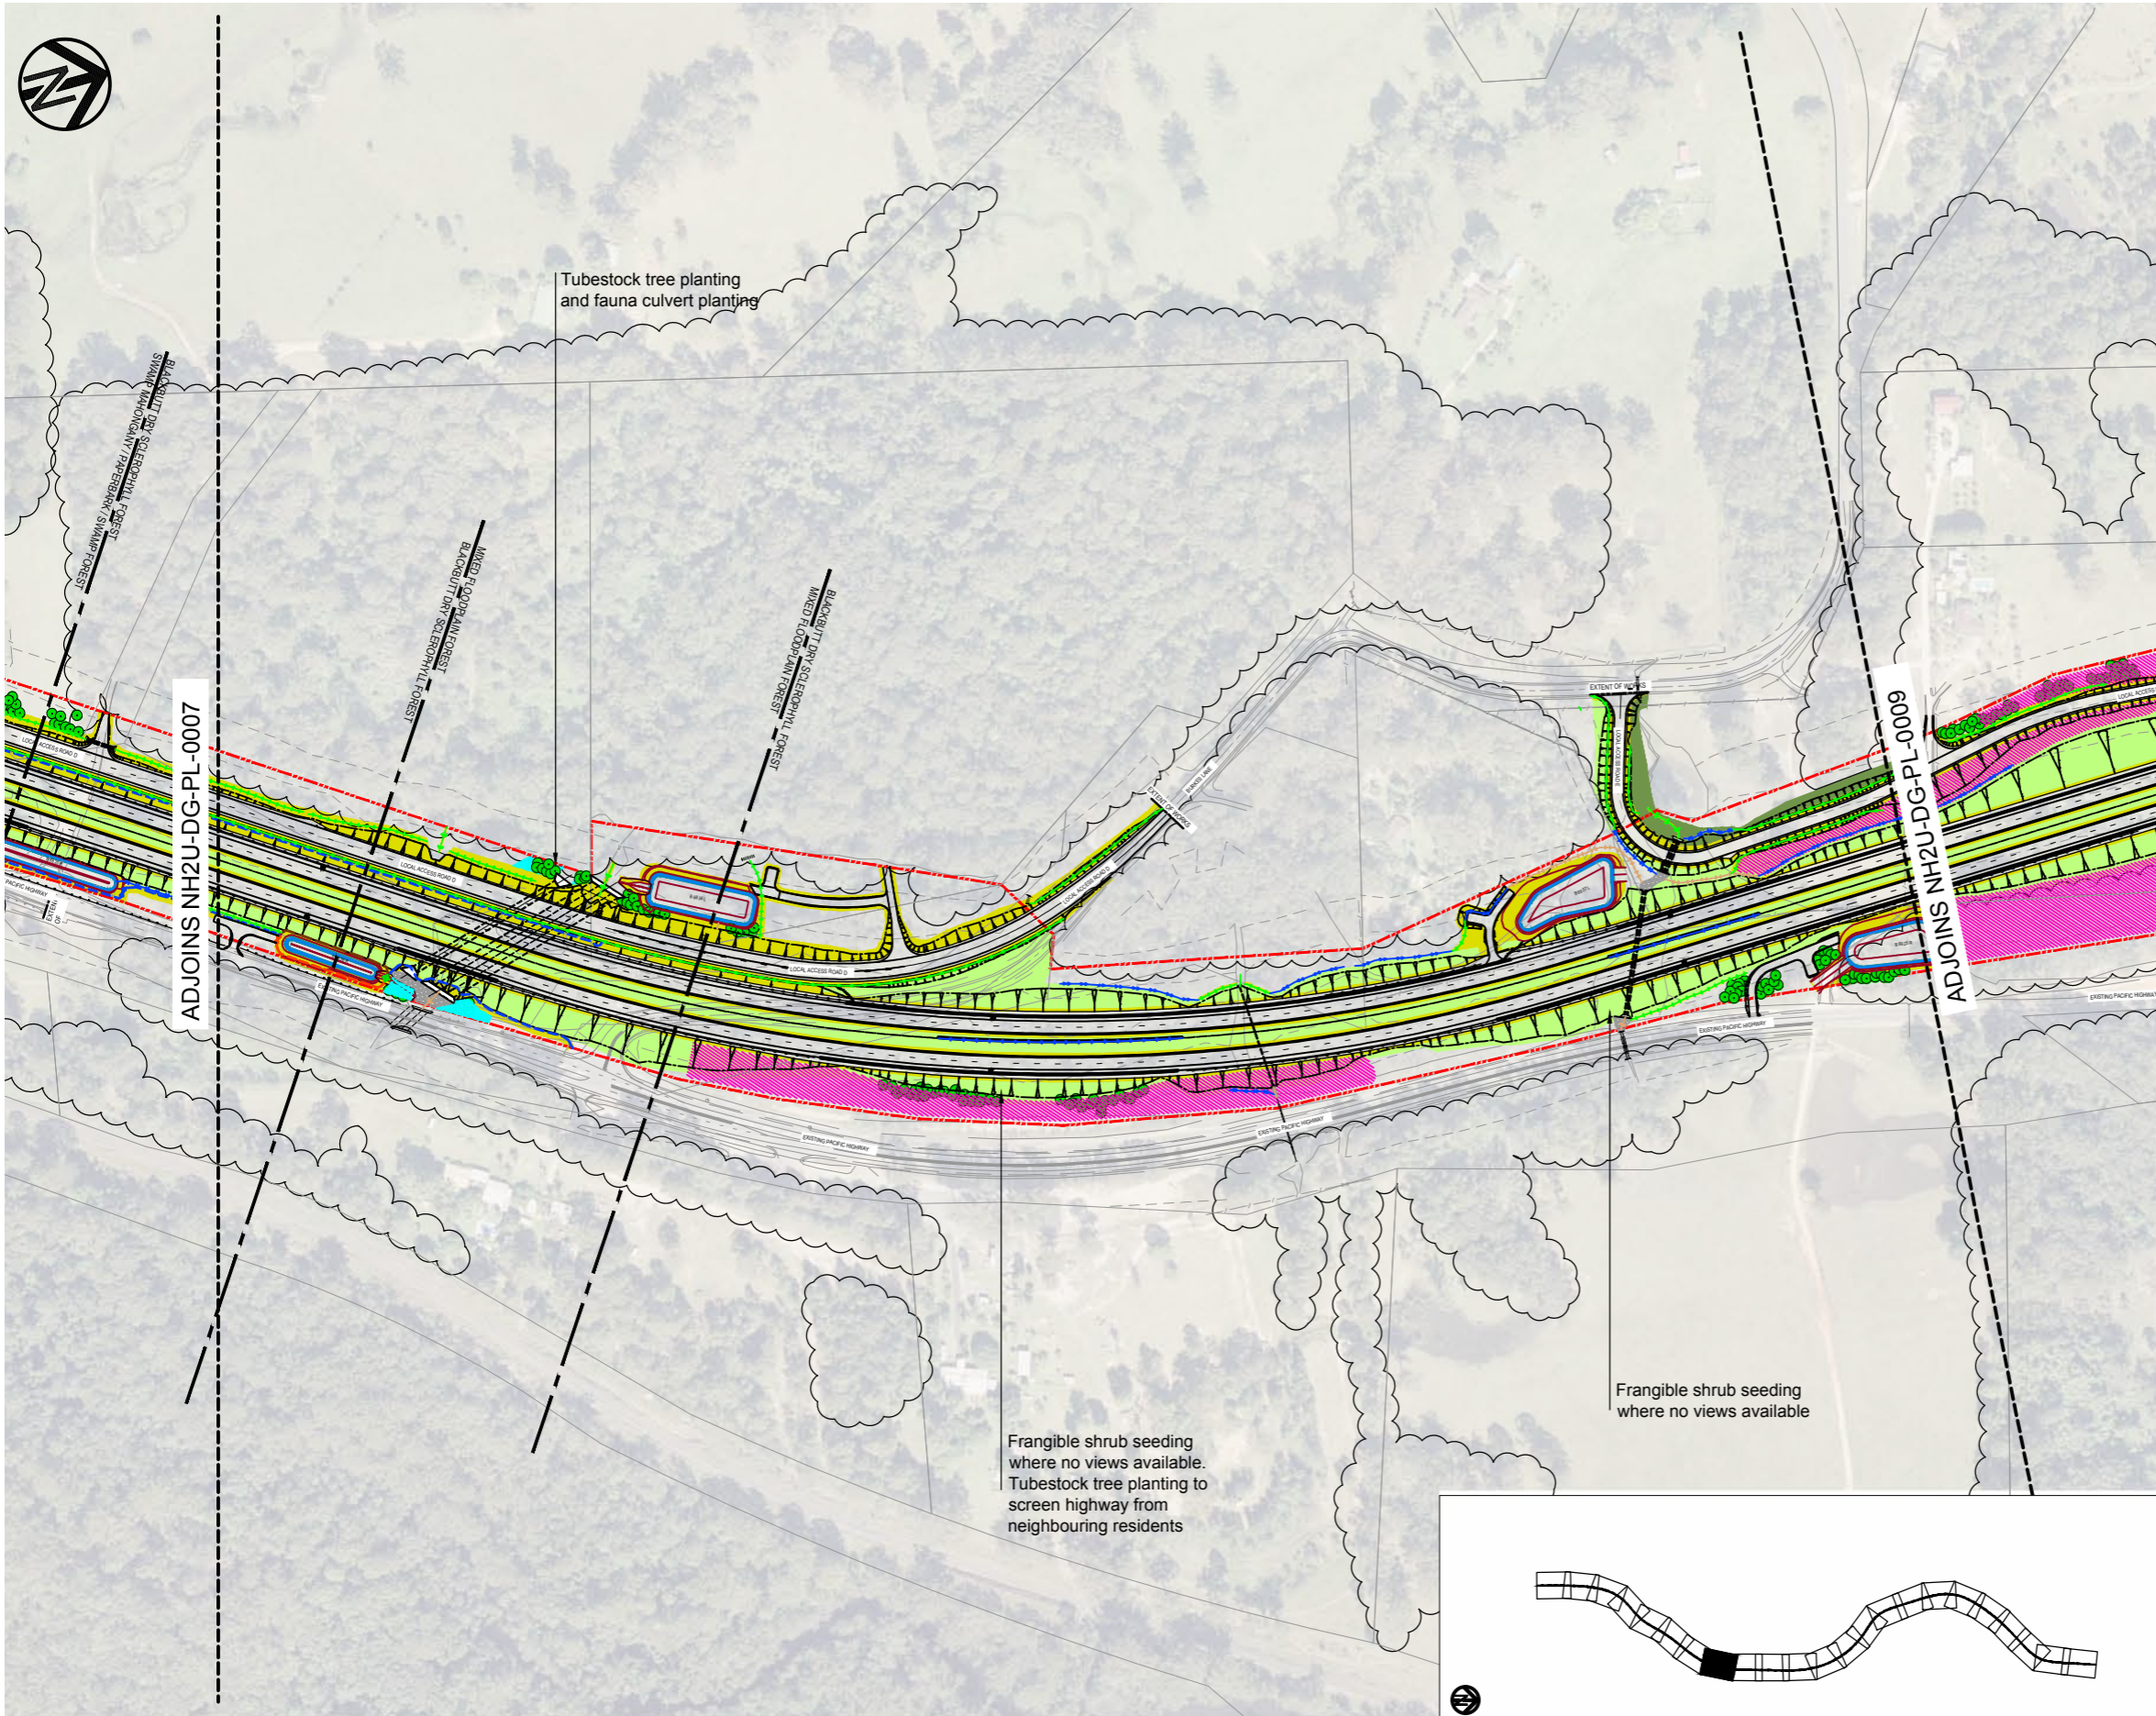

- LEGEND**
- PROJECT BOUNDARY
 - ☁ EXISTING VEGETATION CANOPY
 - VEGETATION COMMUNITY BOUNDARY
 - FEATURE TREE PLANTING (35L & 75L)
 - TUBESTOCK PLANTING - TREES (1 SYMBOL REPRESENTS 3 TREES)
 - 200mm TREE PLANTING (1 SYMBOL REPRESENTS 3 TREES)
 - ✳ PALM PLANTING *Livistona australis*/*Archontophoenix cunninghamiana* (35L)
 - ✳ *Araucaria cunninghamii*
 - NATIVE GRASS SEED MIX
 - FRANGIBLE SHRUB SEED MIX
 - TALL SHRUB SEED MIX
 - PASTURE GRASS SEED MIX
 - TUBESTOCK PLANTING - GROUNDCOVERS
 - TUBESTOCK PLANTING - SHRUBS AND GROUNDCOVERS
 - TUBESTOCK PLANTING - MEDIANS
 - HEADLIGHT SCREEN PLANTING
 - TUBESTOCK PLANTING - AT CREEK CROSSINGS
 - TUBESTOCK PLANTING TO FAUNA CULVERTS
 - TUBESTOCK PLANTING - BASINS (FOR PLANT NUMBERS REFER TO SCHEDULE)
 - COUCH SEEDING (REST AREA ONLY)
 - POTENTIAL LANDSCAPE MOUND LOCATION
 - RUBBISH BIN (REST AREA ONLY)
 - PICNIC SHELTER (REST AREA ONLY)
 - TOILET BLOCK (REST AREA ONLY)
 - ✳ LIGHTING REFER TO LIGHTING ENGINEERS DRAWINGS
 - REST AREA LIGHTING - (REST AREA ONLY)
 - BASIN SECURITY FENCE
 - FAUNA FENCE
 - GIANT BARRED FROG FENCE
 - GREEN THIGED FROG FENCE
 - FAUNA FENCE AND GIANT BARRED FROG FENCE
 - FAUNA FENCE AND GREEN THIGED FROG FENCE
 - FAUNA FENCE AND SECURITY FENCE
 - TABLE DRAIN - CONCRETE
 - TABLE DRAIN - GRASSES
 - BERM DRAIN UNLINED - VEGETATED
 - BERM DRAIN LINED
 - TRAPEZOID CHANNEL - VEGETATED
 - TRAPEZOID CHANNEL - T00 - ROCK LINED
 - TRAPEZOID CHANNEL - T00 - VEGETATED
 - TRAPEZOID CHANNEL - LINED - CONCRETE
 - TRAPEZOID 1 IN 1 SIDE SLOPE - CHANNEL
 - TRAPEZOID CHANNEL - ROCK LINED
 - TRAPEZOID CHANNEL - T00 - ROCK LINED
 - VEE DRAIN - CONCRETE LINED
 - TEMPORARY BASIN (CONSTRUCTION PHASE ONLY)
 - WATER QUALITY CONTROL BASINS (PERMANENT OPERATIONAL AND CONSTRUCTION PHASE)
 - WATER QUALITY CONTROL BASIN (PERMANENT OPERATIONAL ONLY)
- } REFER TO REST AREA DETAIL DRAWING F.1.2.

Figure H.3.8 Planting Plan 8: NH2U-DG-PL-0008


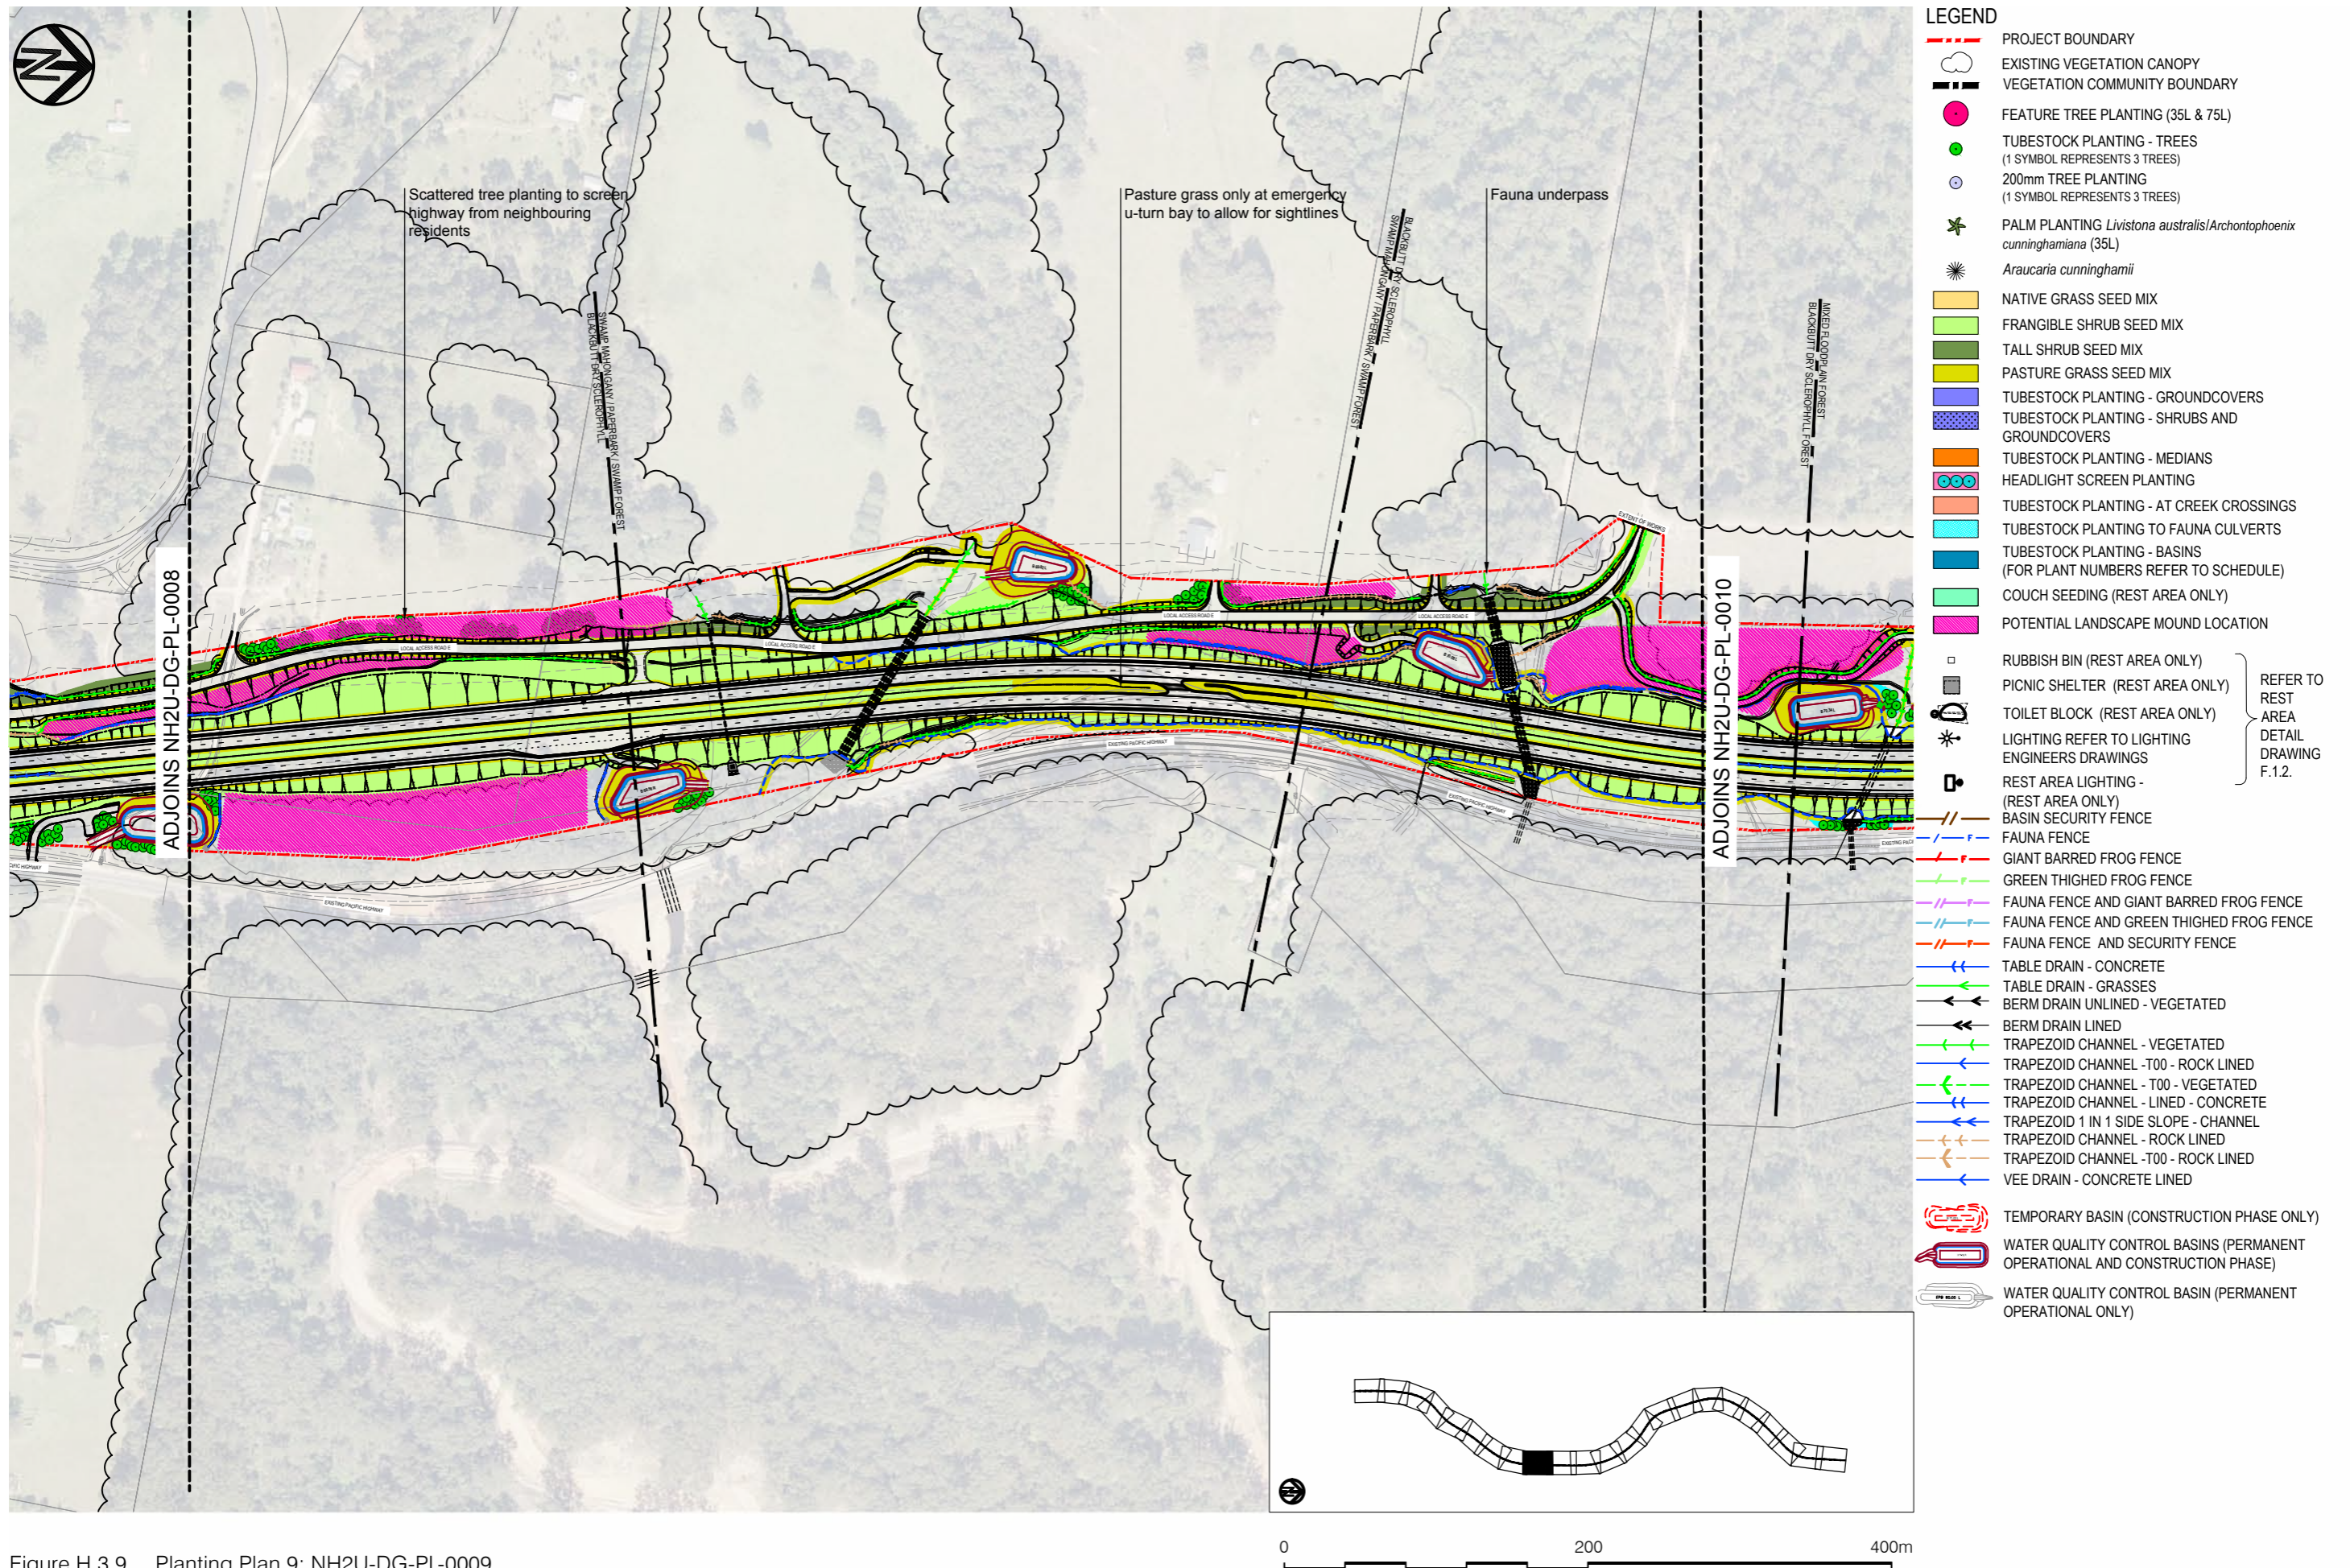


Figure H.3.9 Planting Plan 9: NH2U-DG-PL-0009

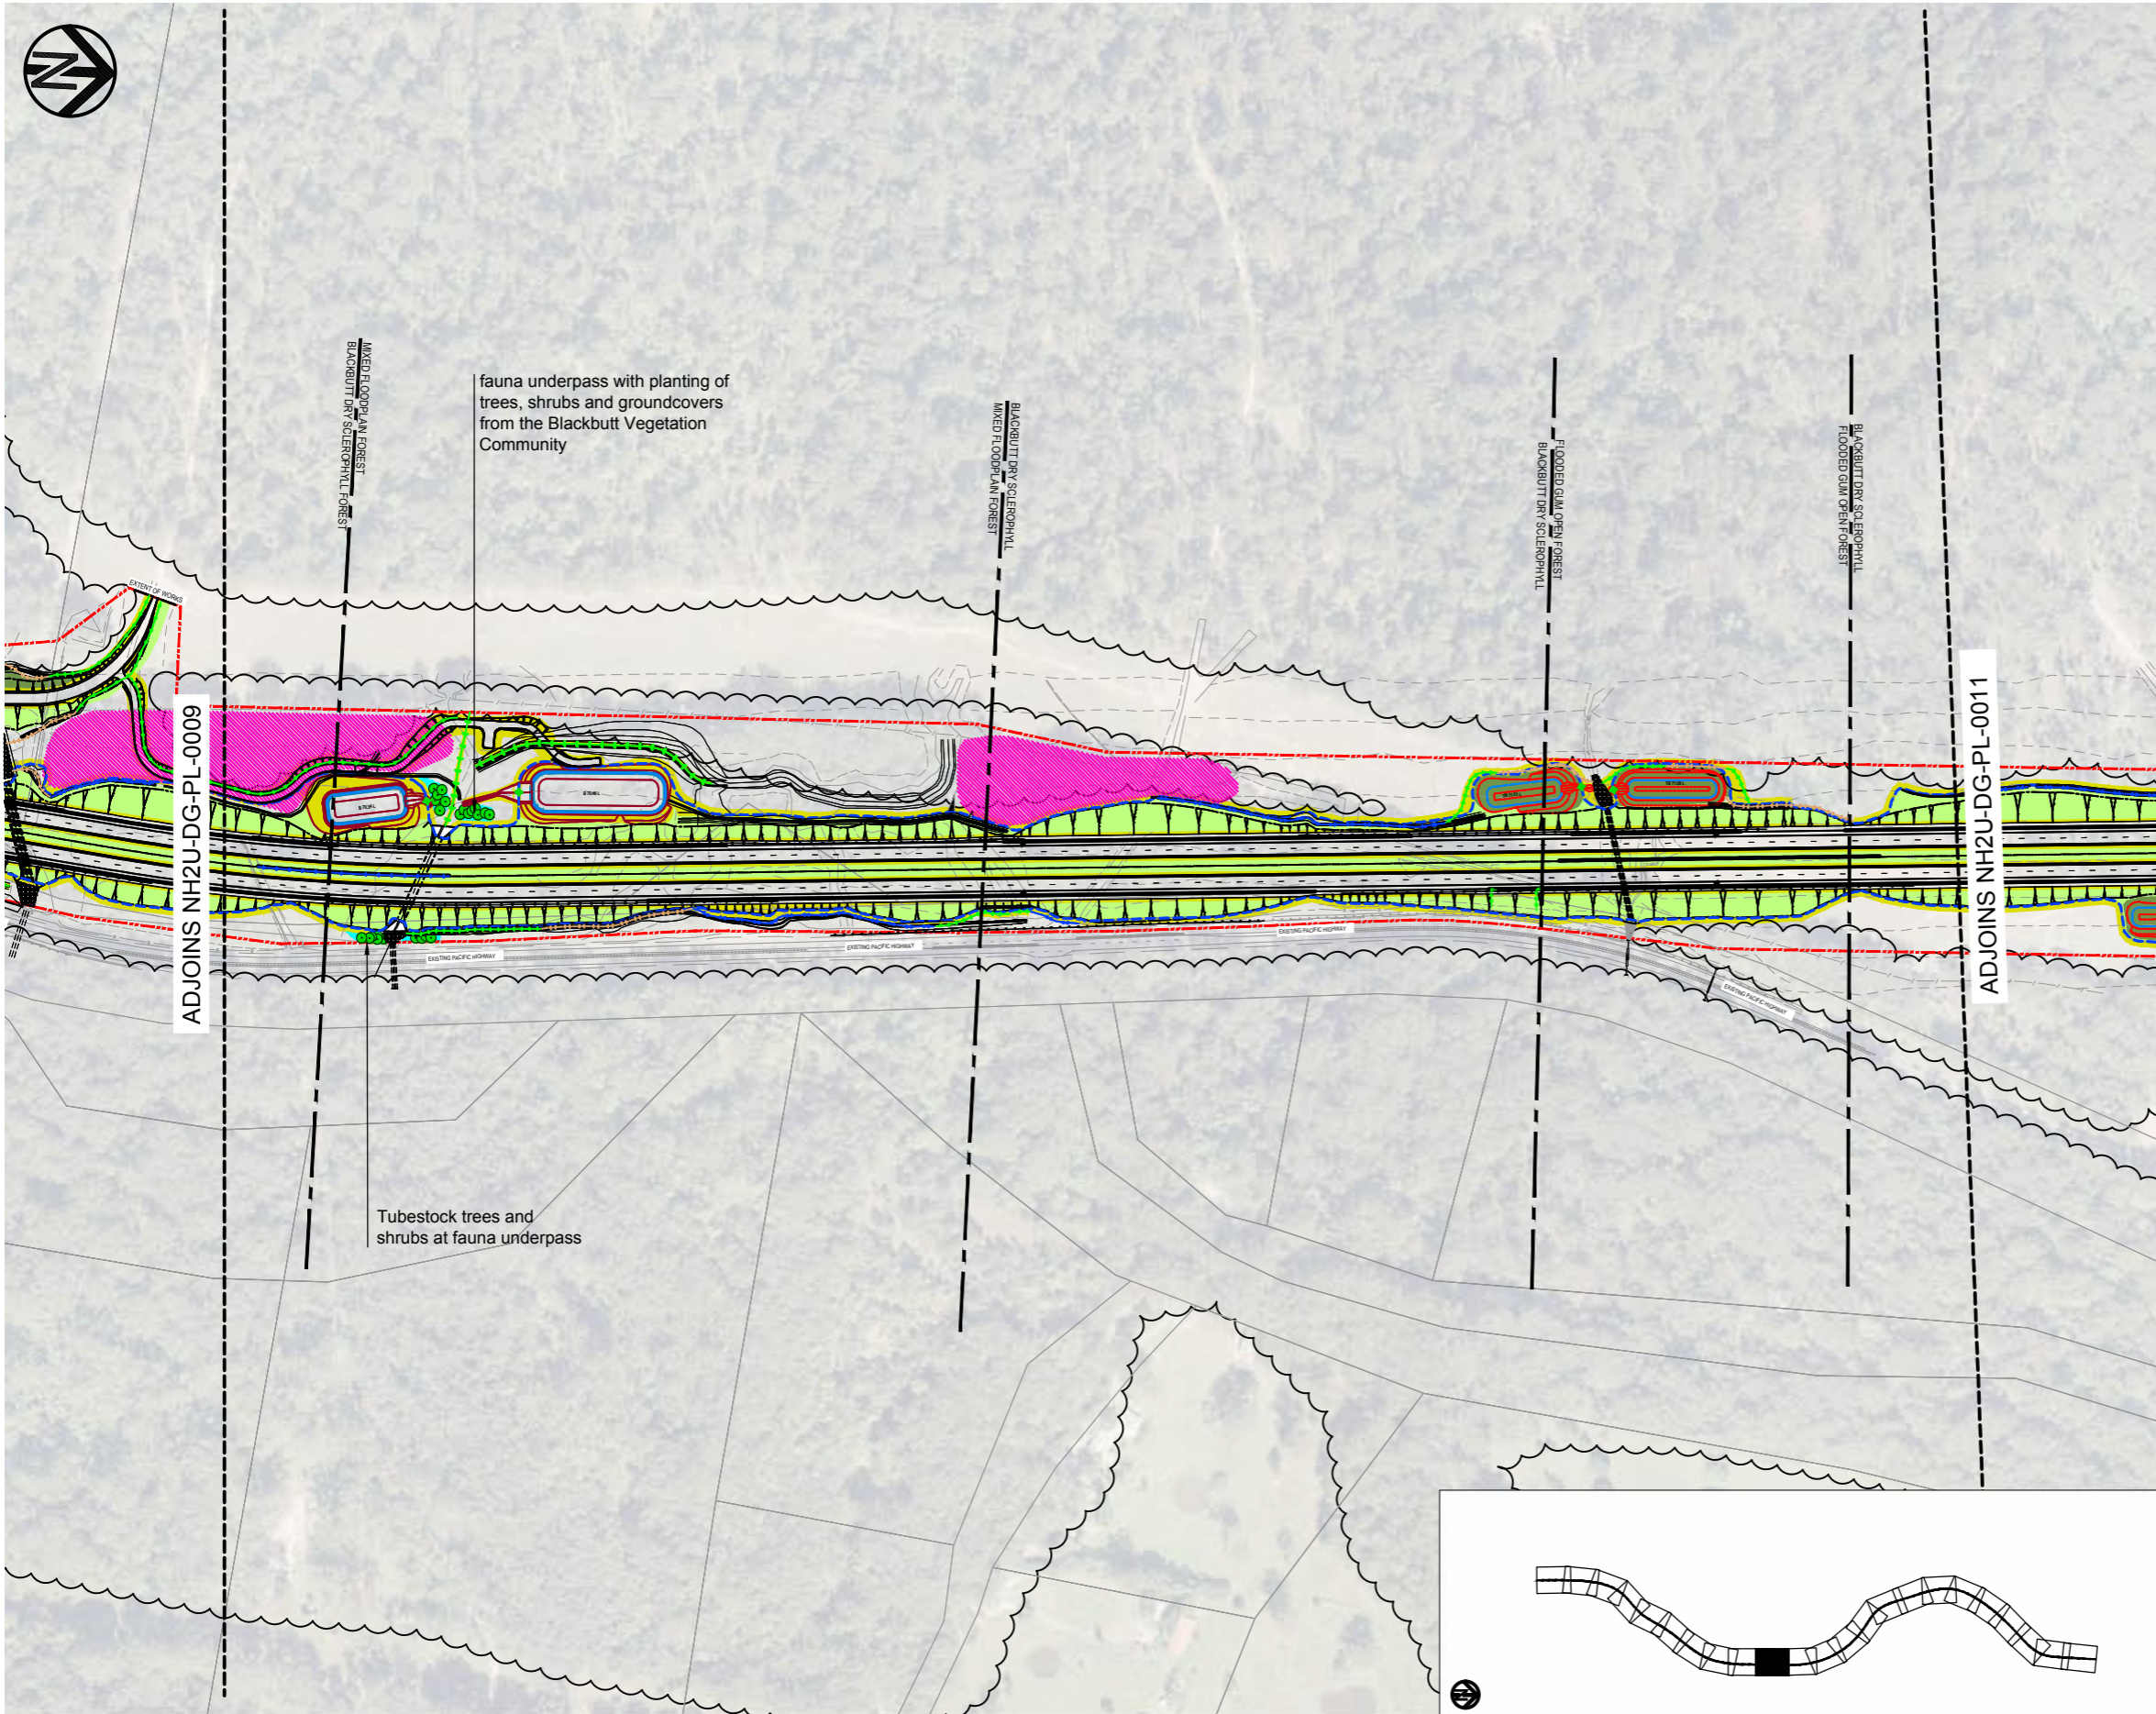

- LEGEND**
- PROJECT BOUNDARY
 - EXISTING VEGETATION CANOPY
 - VEGETATION COMMUNITY BOUNDARY
 - FEATURE TREE PLANTING (35L & 75L)
 - TUBESTOCK PLANTING - TREES (1 SYMBOL REPRESENTS 3 TREES)
 - 200mm TREE PLANTING (1 SYMBOL REPRESENTS 3 TREES)
 - ✱ PALM PLANTING *Livistona australis/Archontophoenix cunninghamiana* (35L)
 - ✱ *Araucaria cunninghamii*
 - NATIVE GRASS SEED MIX
 - FRANGIBLE SHRUB SEED MIX
 - TALL SHRUB SEED MIX
 - PASTURE GRASS SEED MIX
 - TUBESTOCK PLANTING - GROUNDCOVERS
 - TUBESTOCK PLANTING - SHRUBS AND GROUNDCOVERS
 - TUBESTOCK PLANTING - MEDIANS
 - HEADLIGHT SCREEN PLANTING
 - TUBESTOCK PLANTING - AT CREEK CROSSINGS
 - TUBESTOCK PLANTING TO FAUNA CULVERTS
 - TUBESTOCK PLANTING - BASINS (FOR PLANT NUMBERS REFER TO SCHEDULE)
 - COUCH SEEDING (REST AREA ONLY)
 - POTENTIAL LANDSCAPE MOUND LOCATION
 - RUBBISH BIN (REST AREA ONLY)
 - PICNIC SHELTER (REST AREA ONLY)
 - TOILET BLOCK (REST AREA ONLY)
 - ✱ LIGHTING REFER TO LIGHTING ENGINEERS DRAWINGS
 - ✱ REST AREA LIGHTING - (REST AREA ONLY)
 - BASIN SECURITY FENCE
 - FAUNA FENCE
 - GIANT BARRED FROG FENCE
 - GREEN THIGHEd FROG FENCE
 - FAUNA FENCE AND GIANT BARRED FROG FENCE
 - FAUNA FENCE AND GREEN THIGHEd FROG FENCE
 - FAUNA FENCE AND SECURITY FENCE
 - TABLE DRAIN - CONCRETE
 - TABLE DRAIN - GRASSES
 - BERM DRAIN UNLINED - VEGETATED
 - BERM DRAIN LINED
 - TRAPEZOID CHANNEL - VEGETATED
 - TRAPEZOID CHANNEL - T00 - ROCK LINED
 - TRAPEZOID CHANNEL - T00 - VEGETATED
 - TRAPEZOID CHANNEL - LINED - CONCRETE
 - TRAPEZOID 1 IN 1 SIDE SLOPE - CHANNEL
 - TRAPEZOID CHANNEL - ROCK LINED
 - TRAPEZOID CHANNEL - T00 - ROCK LINED
 - VEE DRAIN - CONCRETE LINED
 - TEMPORARY BASIN (CONSTRUCTION PHASE ONLY)
 - WATER QUALITY CONTROL BASINS (PERMANENT OPERATIONAL AND CONSTRUCTION PHASE)
 - WATER QUALITY CONTROL BASIN (PERMANENT OPERATIONAL ONLY)

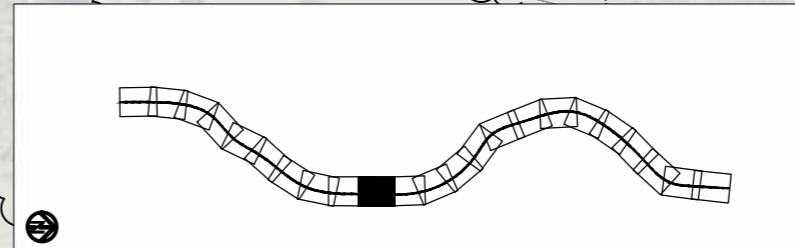


Figure H.3.10 Planting Plan 10: NH2U-DG-PL-0010

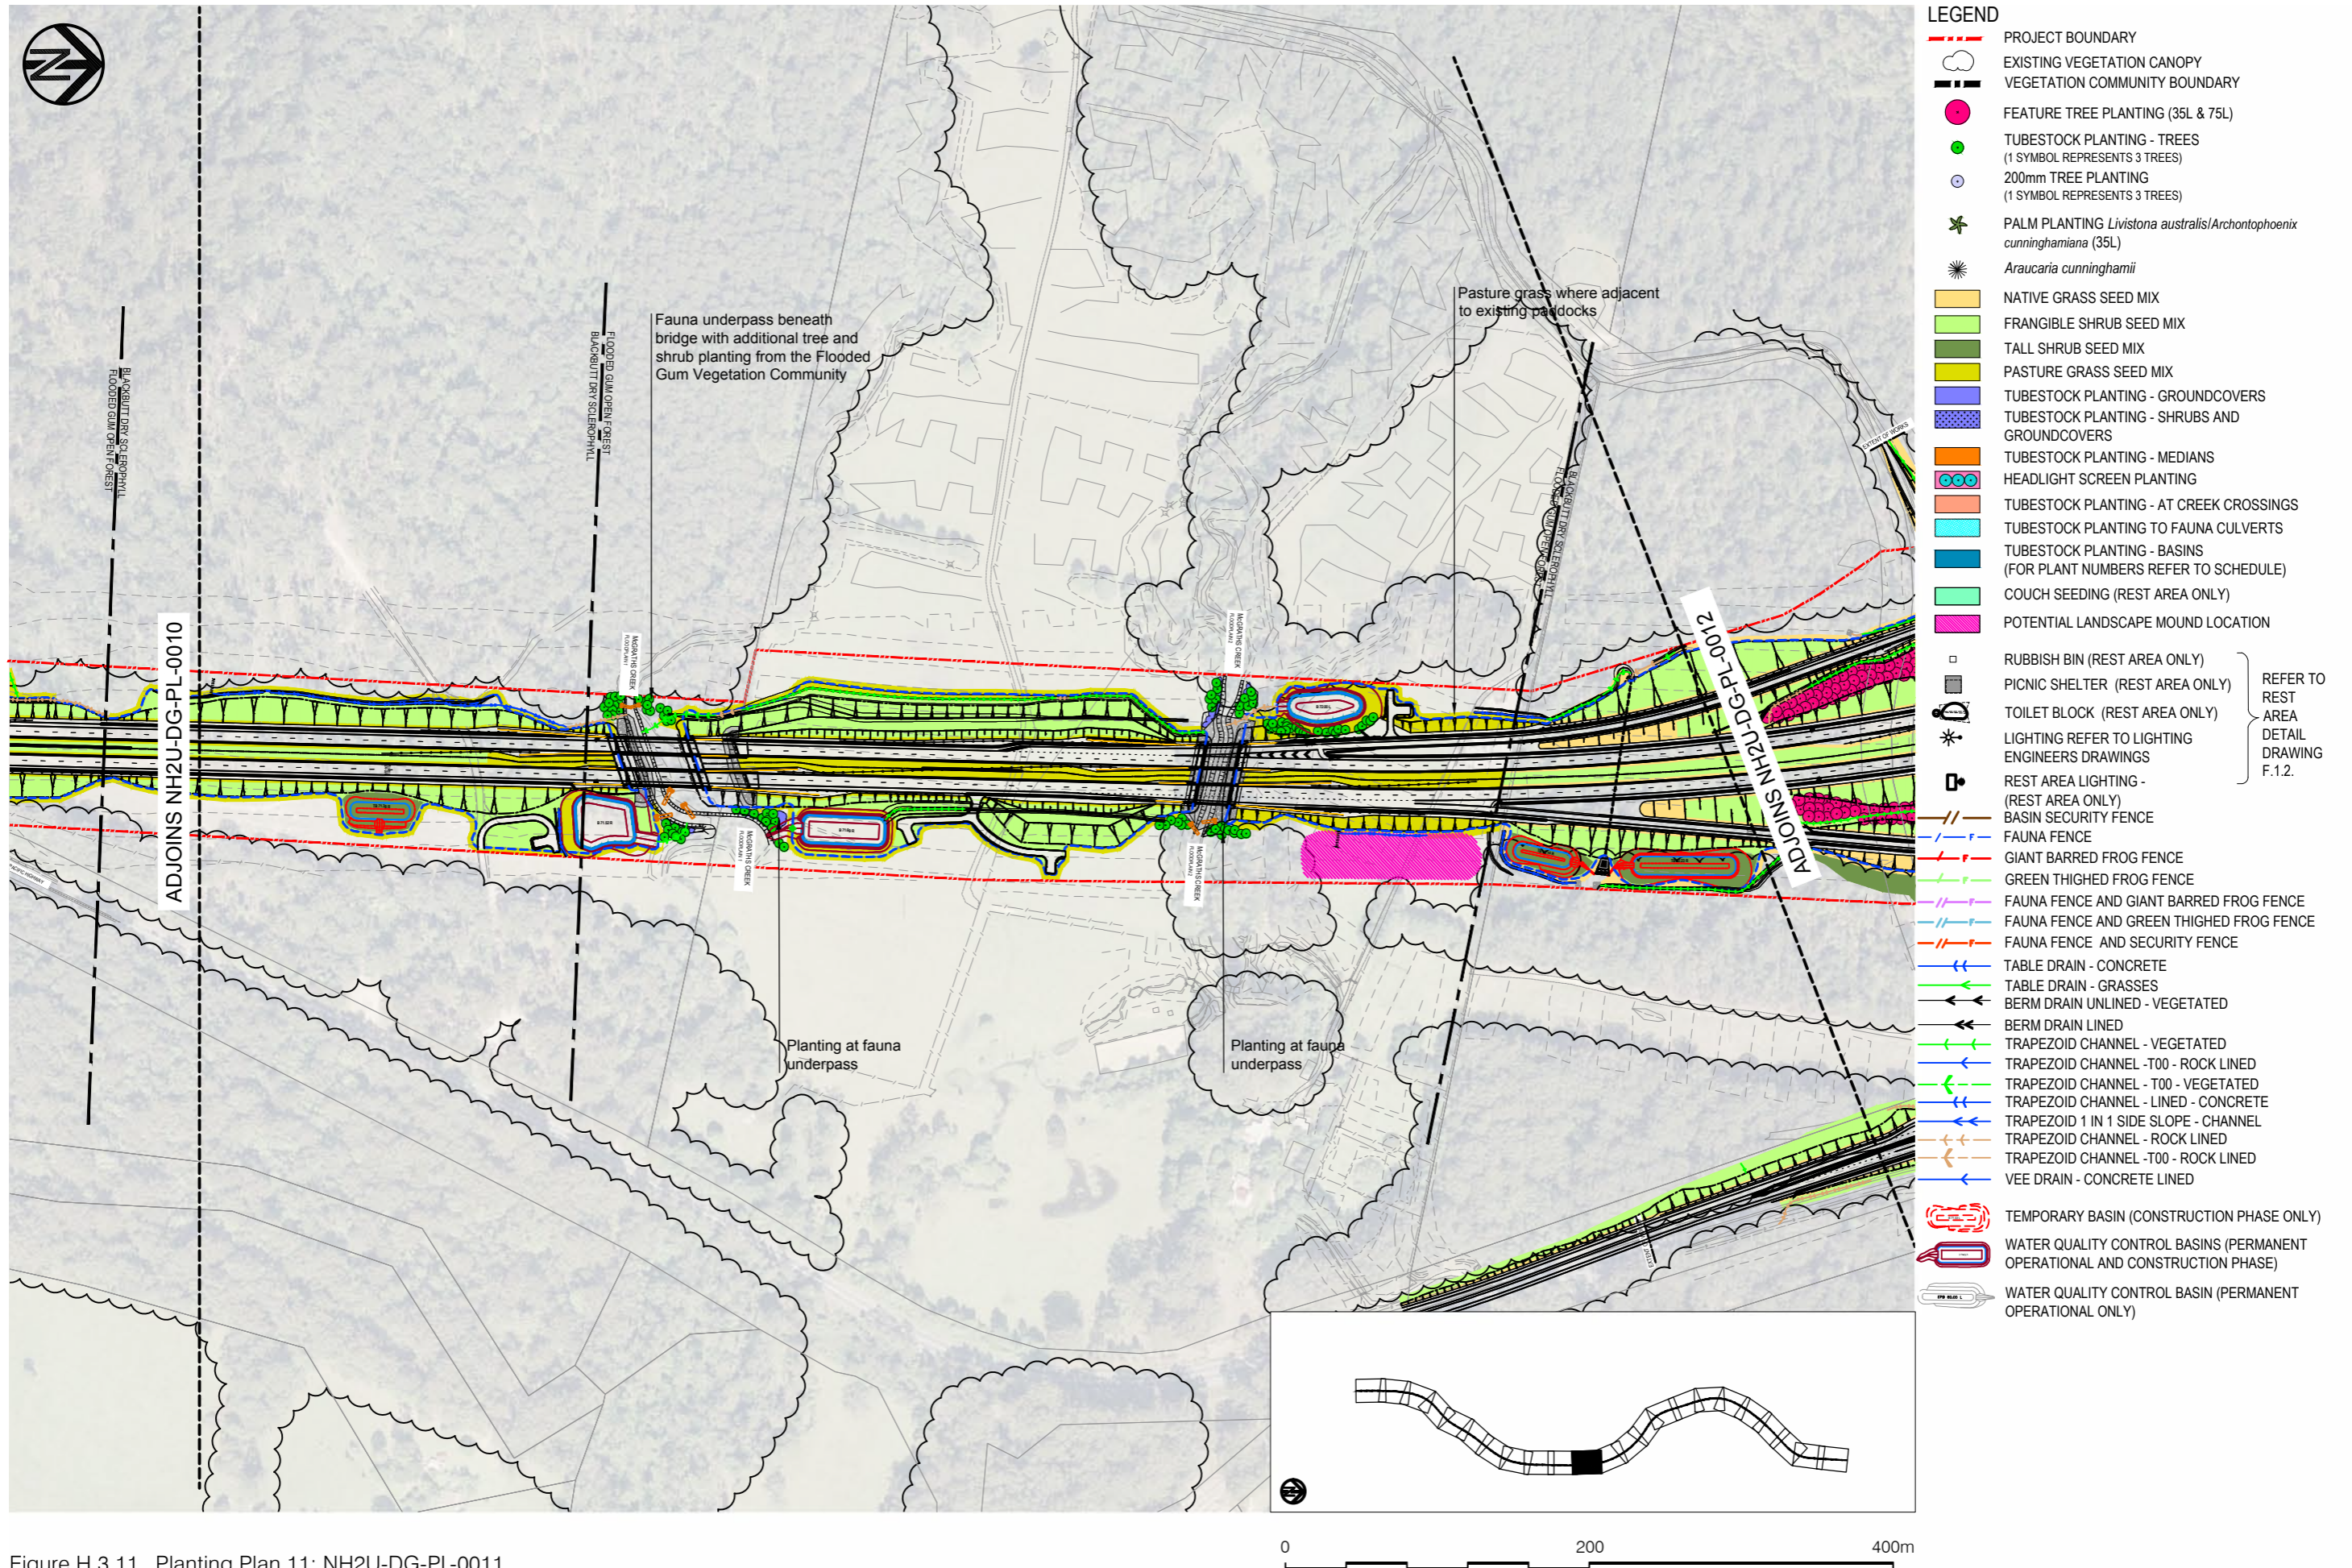


Figure H.3.11 Planting Plan 11: NH2U-DG-PL-0011

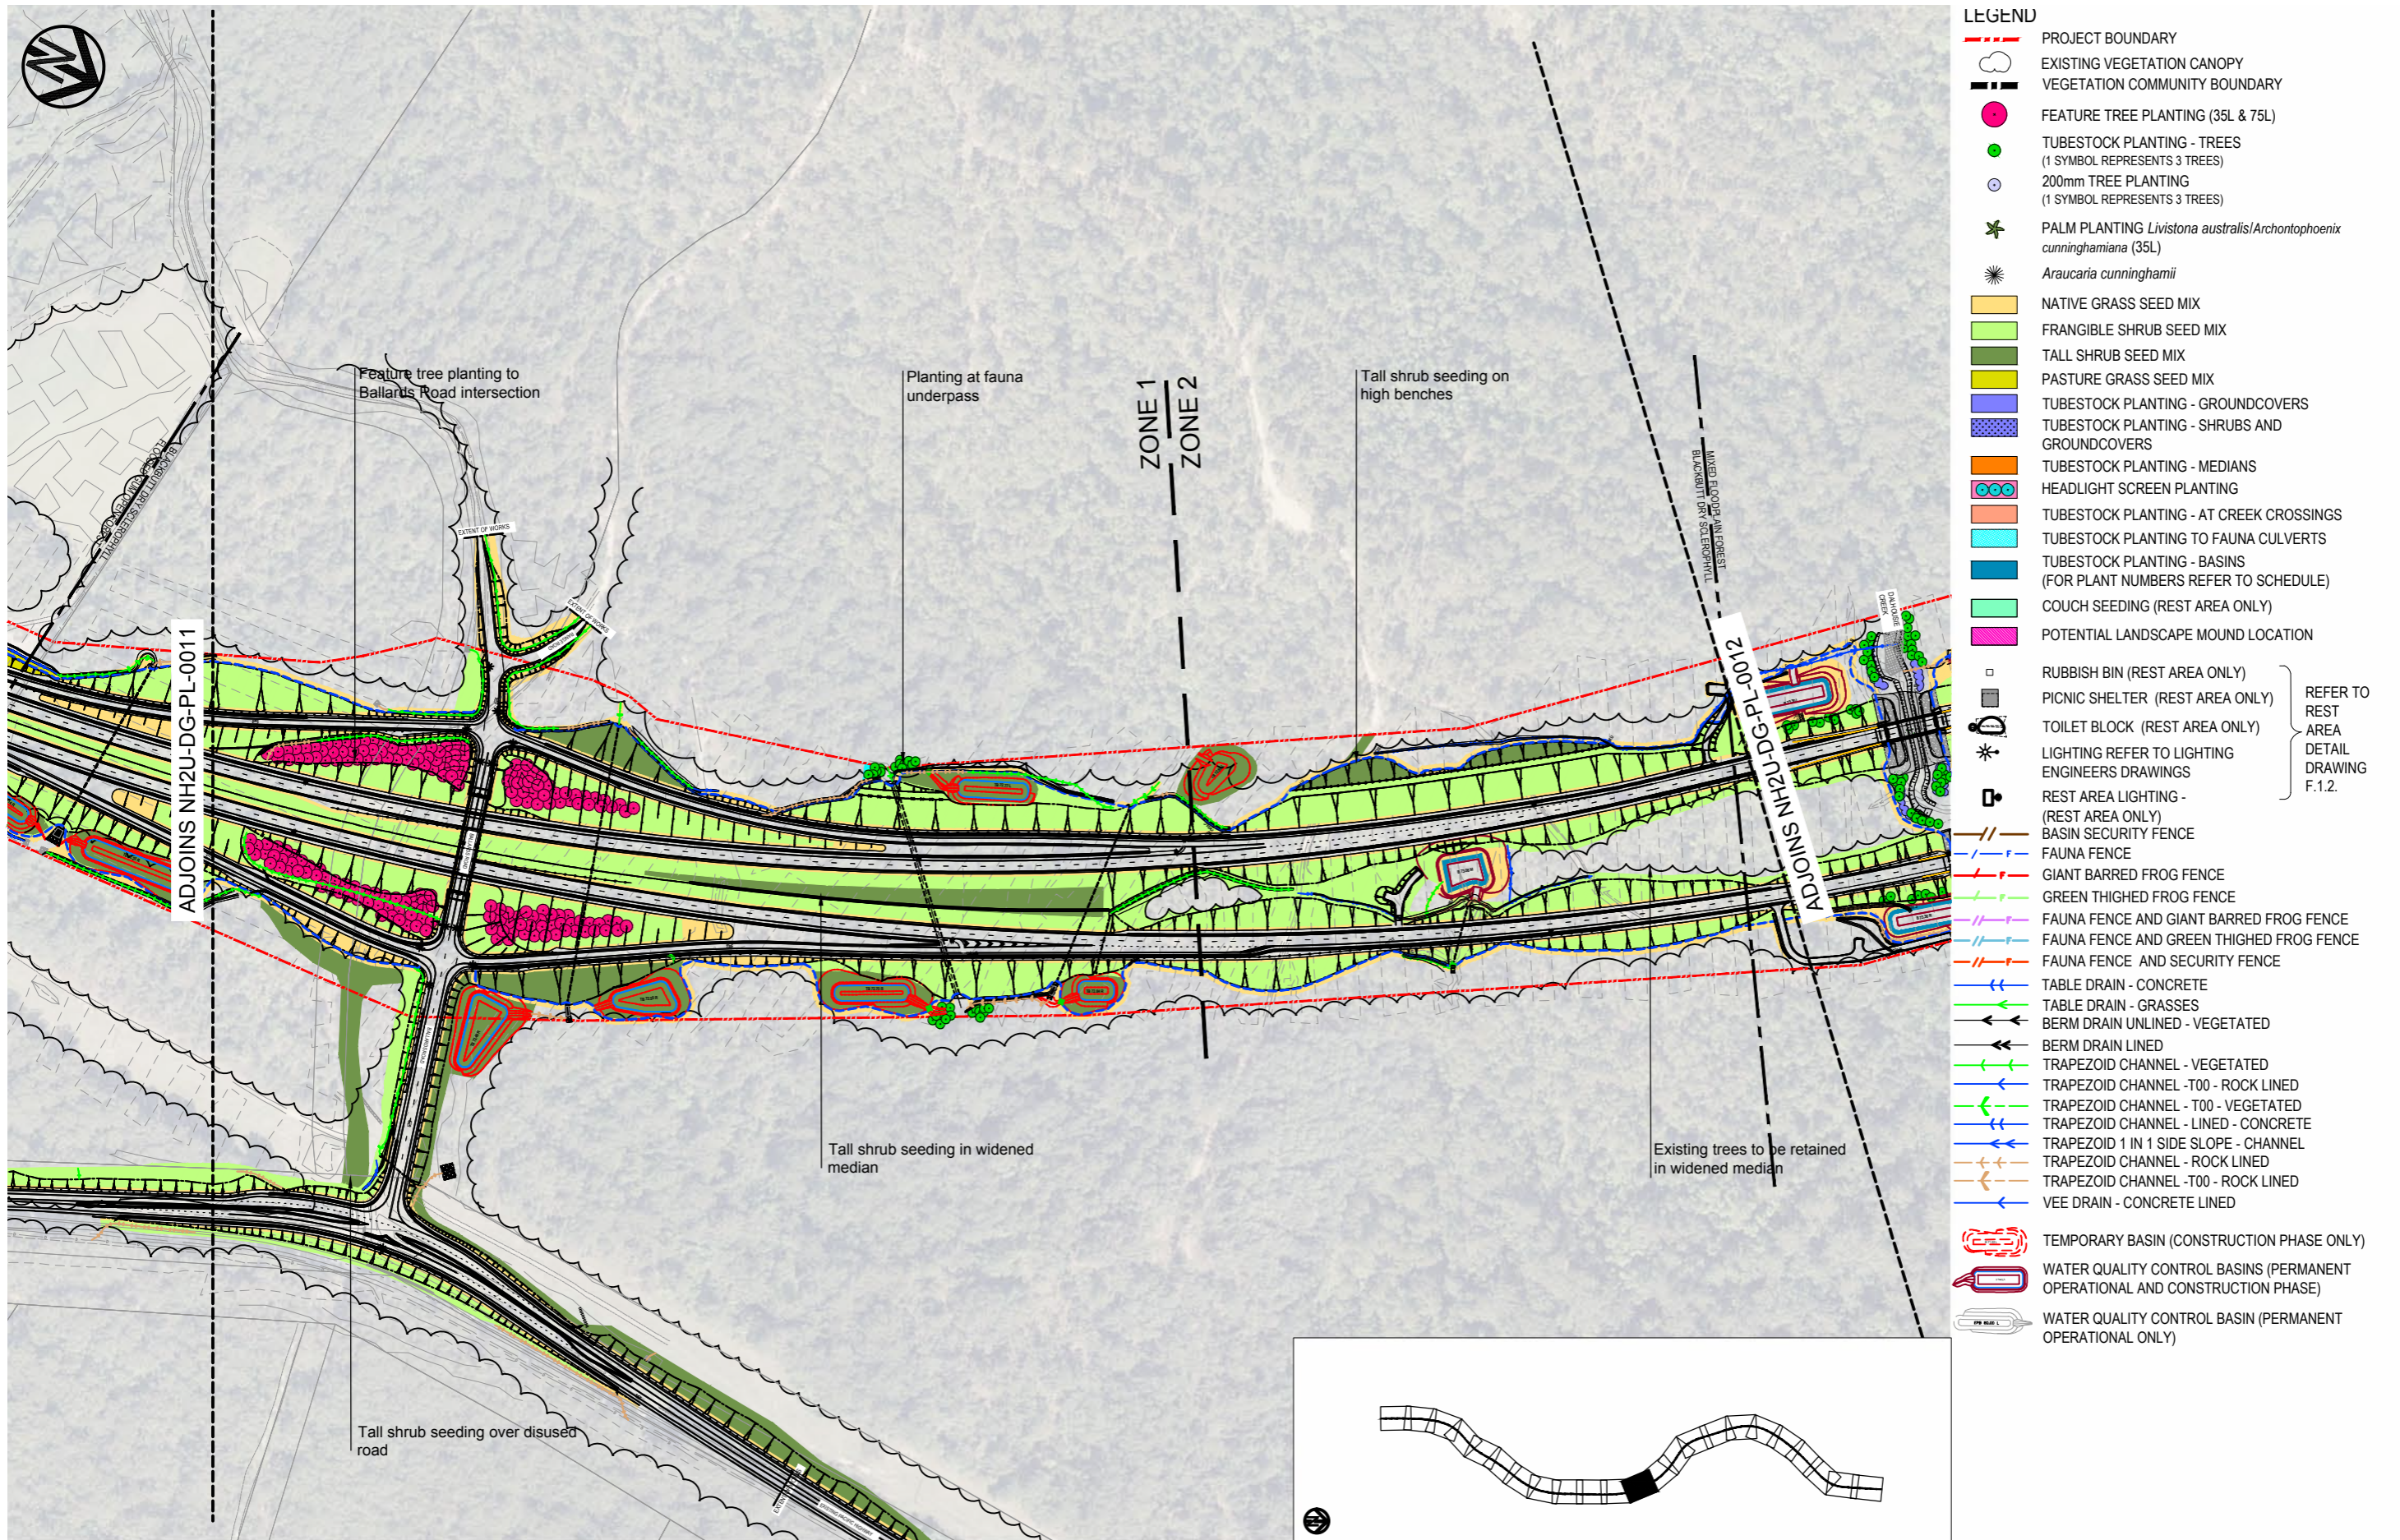


Figure H.3.12 Planting Plan 12: NH2U-DG-PL-0012

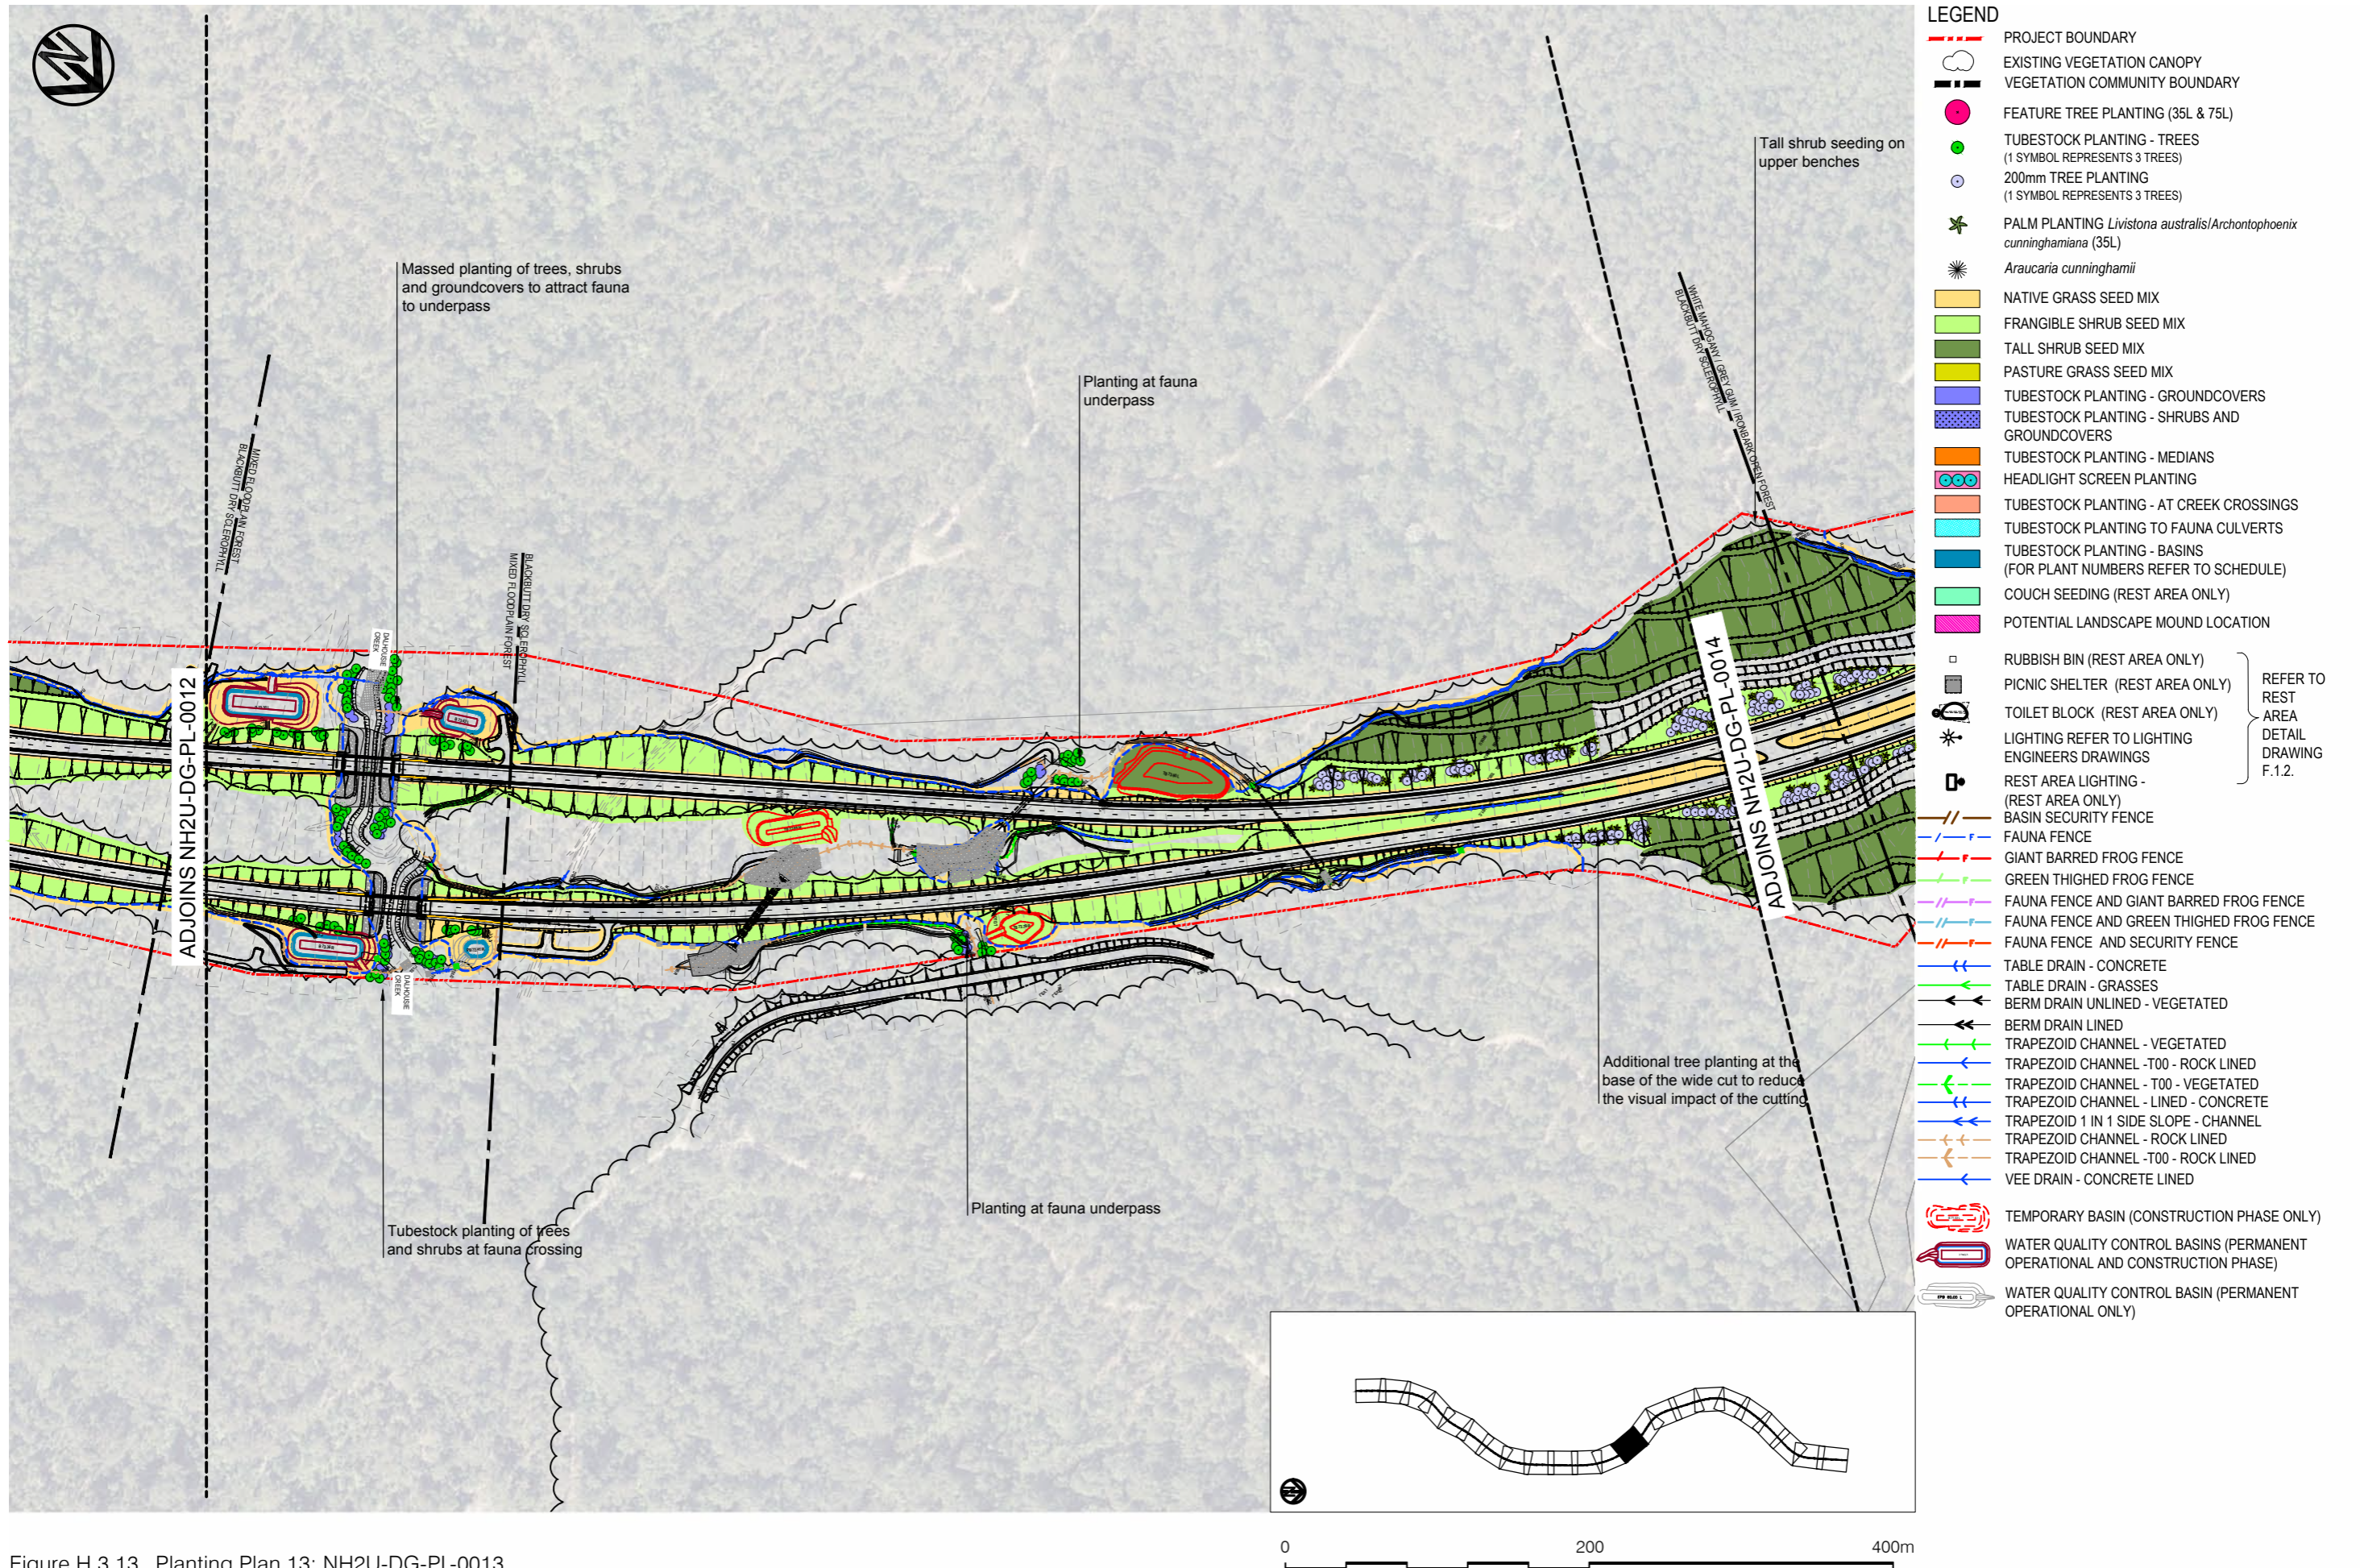


Figure H.3.13 Planting Plan 13: NH2U-DG-PL-0013