

Gatelys Road Tunnel



Australian Government



NSW
GOVERNMENT




Artist impression of the Gatelys Road Tunnel and artwall south of the portal

Key features:

- The Gatelys Road Tunnel is about 410 metres long
- The tunnel portals have been designed to fit in with the natural environment by minimising cut heights, using an exposed architectural rock treatment finish and landscaping the side slopes for framing and to connect into adjoining vegetation
- There will be a tunnel equipment facility near the southern portal, screened by the noise wall on the eastern side
- Aboriginal artwork features on the noise wall connecting to the southern portal
- Open forest Koala plantation is prioritised directly to the north and south of the portals, with fauna connectivity maintained over the top of the tunnel.

Coffs Harbour Bypass

Artwall locations and cultural themes

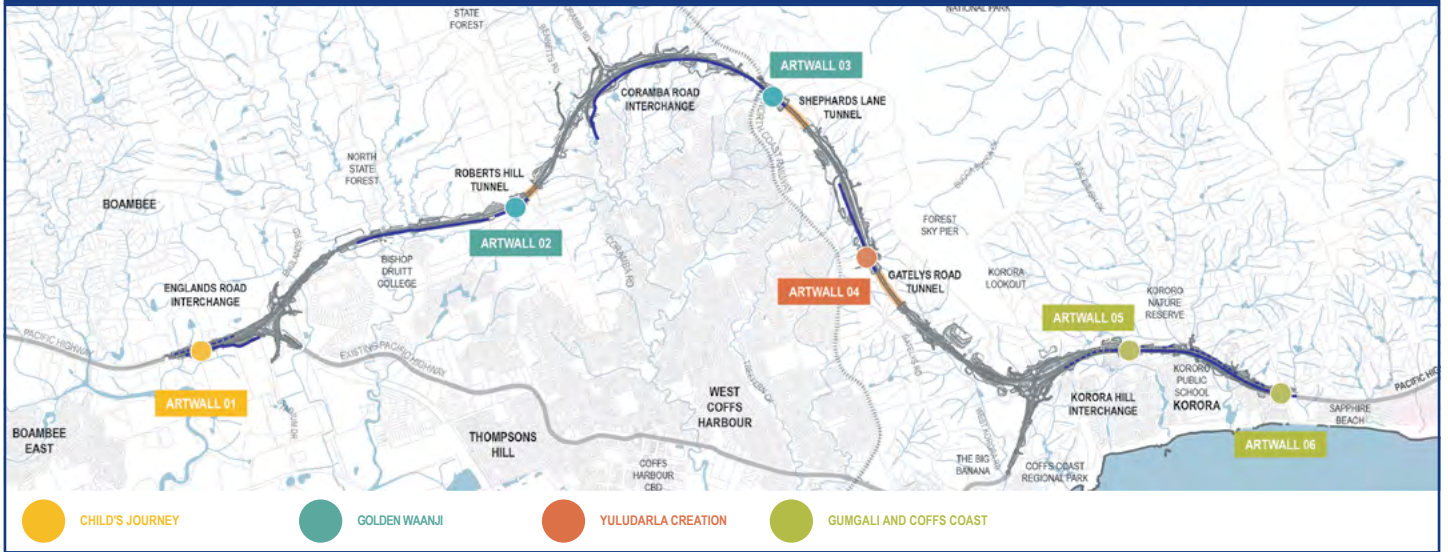


Artwork design for artwall 3 - 5x panels




Artwork design for artwall 3 - repeat pattern

Artwall 3 location - south of Gatelys Road Tunnel

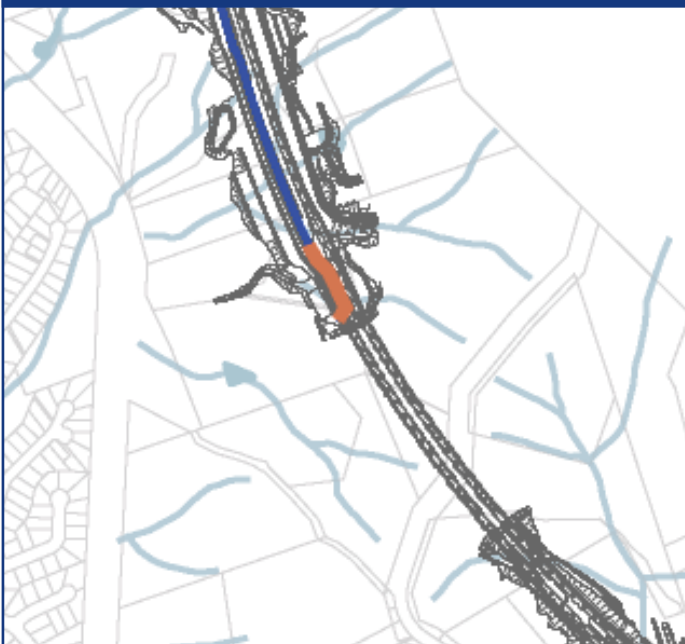

Artist impression of artwall 3 south of Gatelys Road


Urban design concept plan – Gatelys Road Tunnel

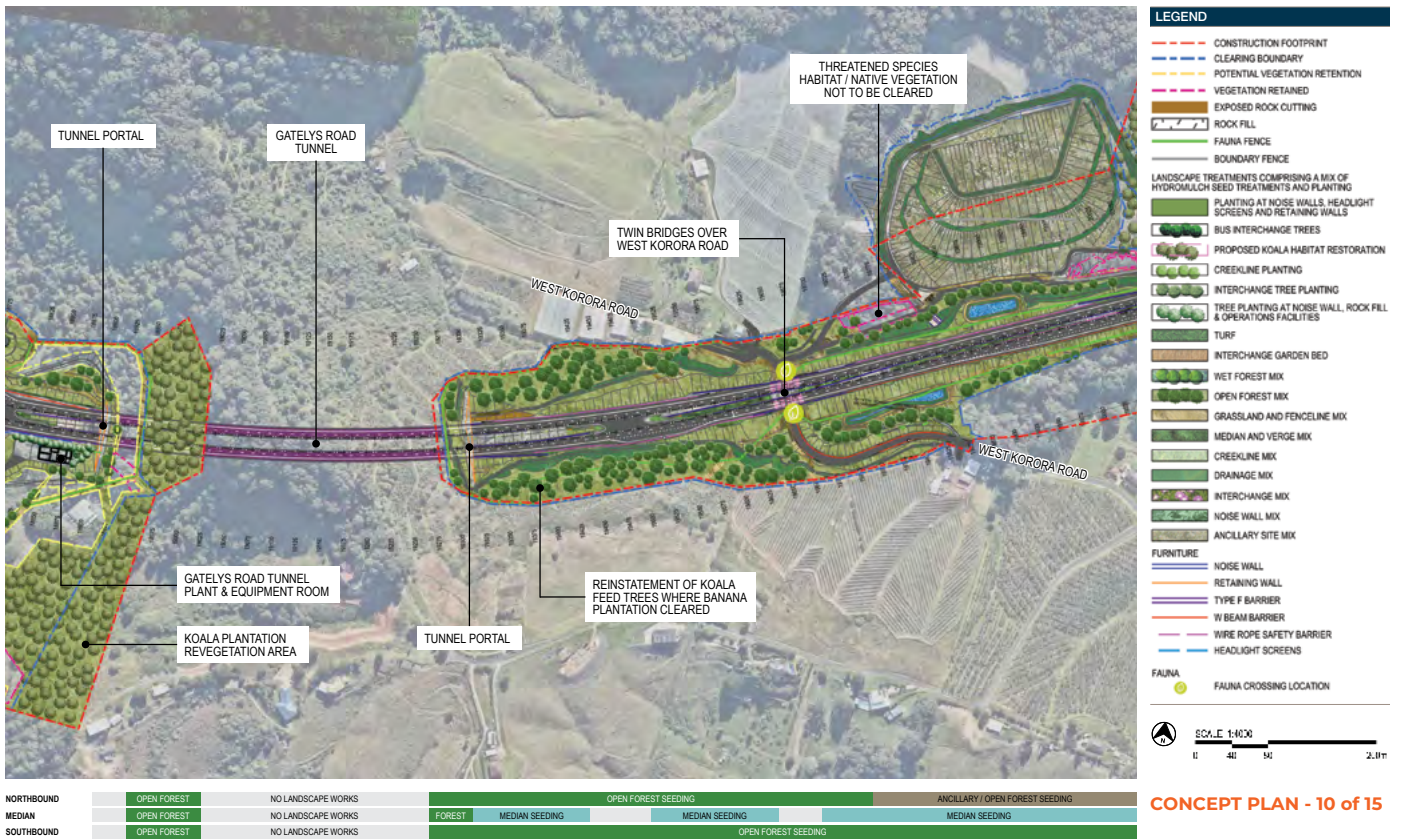


Cross section of road just south of Gatelys Road Tunnel



Coffs Harbour Bypass

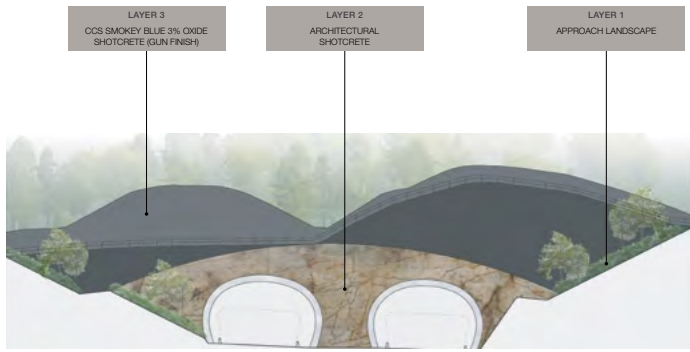

Tunnel portal design approach and materials

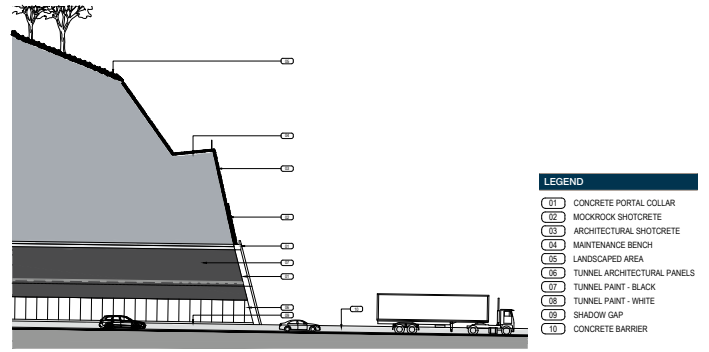


Tunnel portals – typical section



Artist impression of Gatelys Road Tunnel – driver's view of northern portal



Artist impressions of Gatelys Road Tunnel equipment room

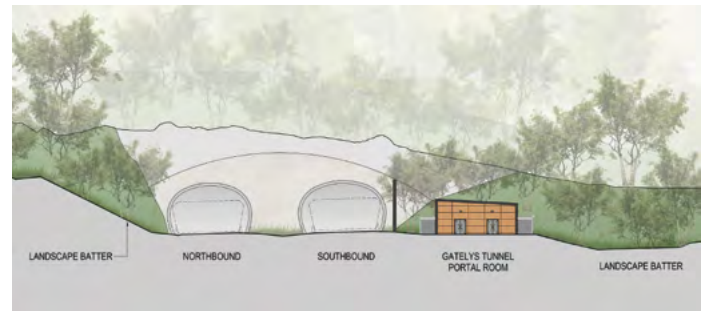

Gatelys Road Tunnel equipment room – site elevation

Contact us

For any complaints or enquiries please contact the project team:



1800 550 621



community@chbteam.com.au



www.pacifichighway.nsw.gov.au/
coffsharbourbypass



Coffs Harbour Bypass project
PO Box 565, Toormina, NSW 2452



182 North Boambee Road,
North Boambee



If you need help understanding this information, please contact the Translating and Interpreting Service on **131 450** and ask them to call us on **1800 550 621**.

December 2023

Privacy Transport for NSW ("TfNSW") is subject to the Privacy and Personal Information Protection Act 1998 ("PPiP Act") which requires that we comply with the Information Privacy Principles set out in the PPiP Act. All information in correspondence is collected for the sole purpose of assisting in the delivery this project. The information received, including names and addresses of respondents, may be published in subsequent documents unless a clear indication is given in the correspondence that all or part of that information is not to be published. Otherwise TfNSW will only disclose your personal information, without your consent, if authorised by the law. Your personal information will be held by TfNSW at 76 Victoria Street, Grafton, NSW, 2460. You have the right to access and correct the information if you believe that it is incorrect.